




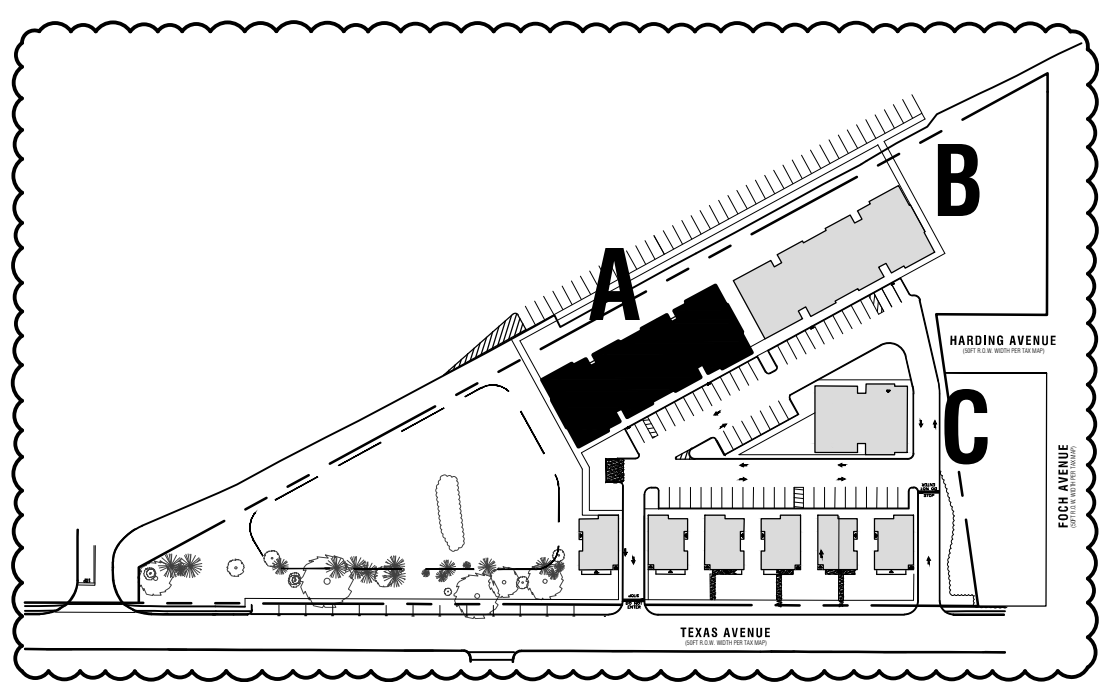


4 KEY MAP
SCALE: N.T.S.

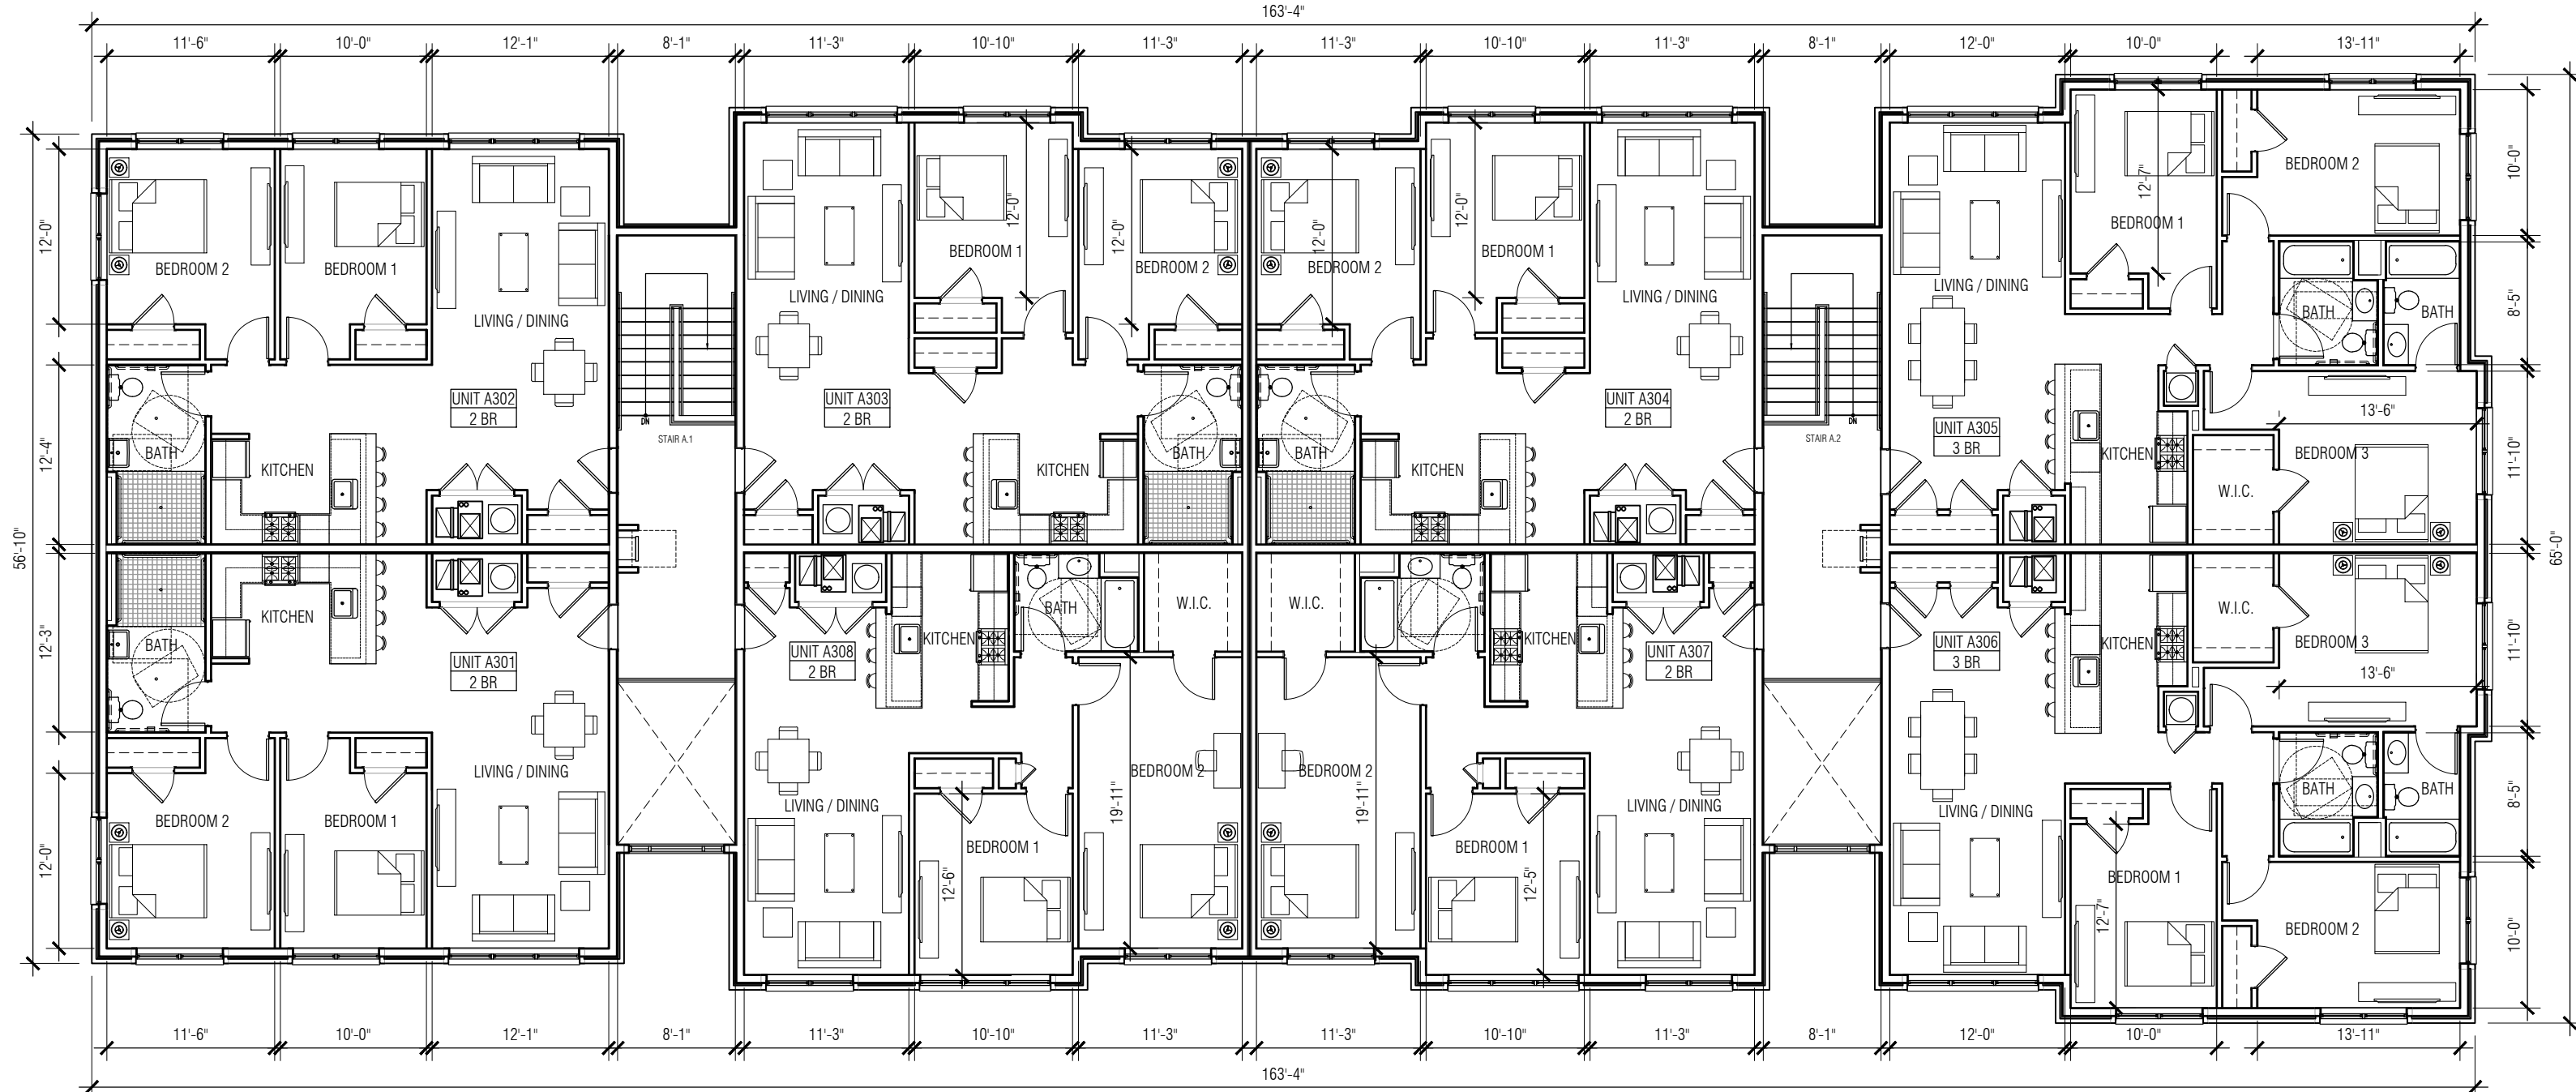

3 THIRD FLOOR PLAN
SCALE: 3/32" = 1'

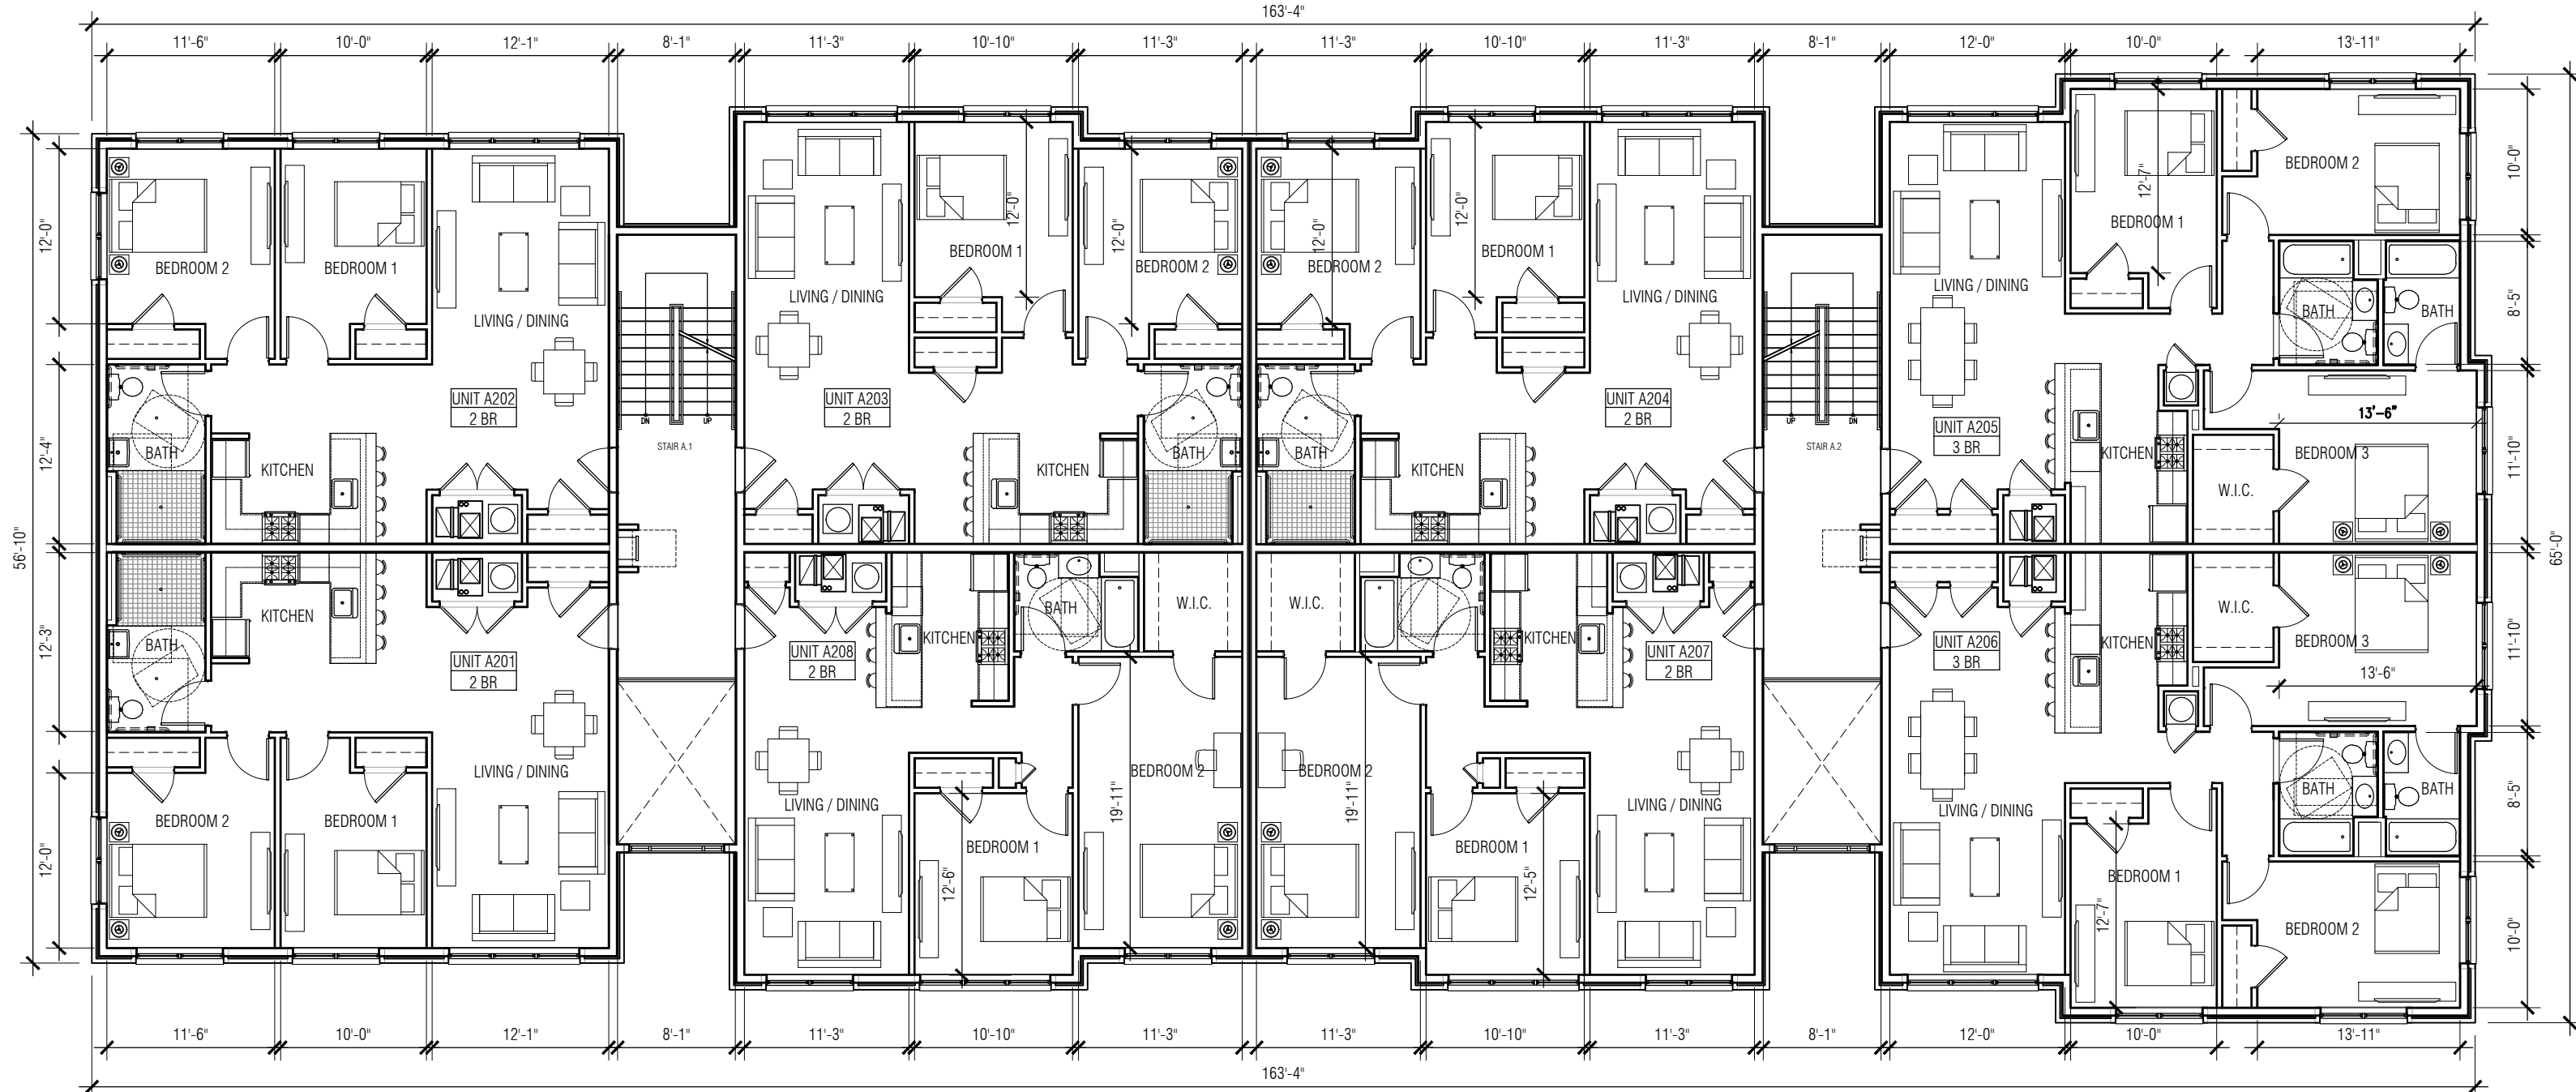

2 SECOND FLOOR PLAN
SCALE: 3/32" = 1'

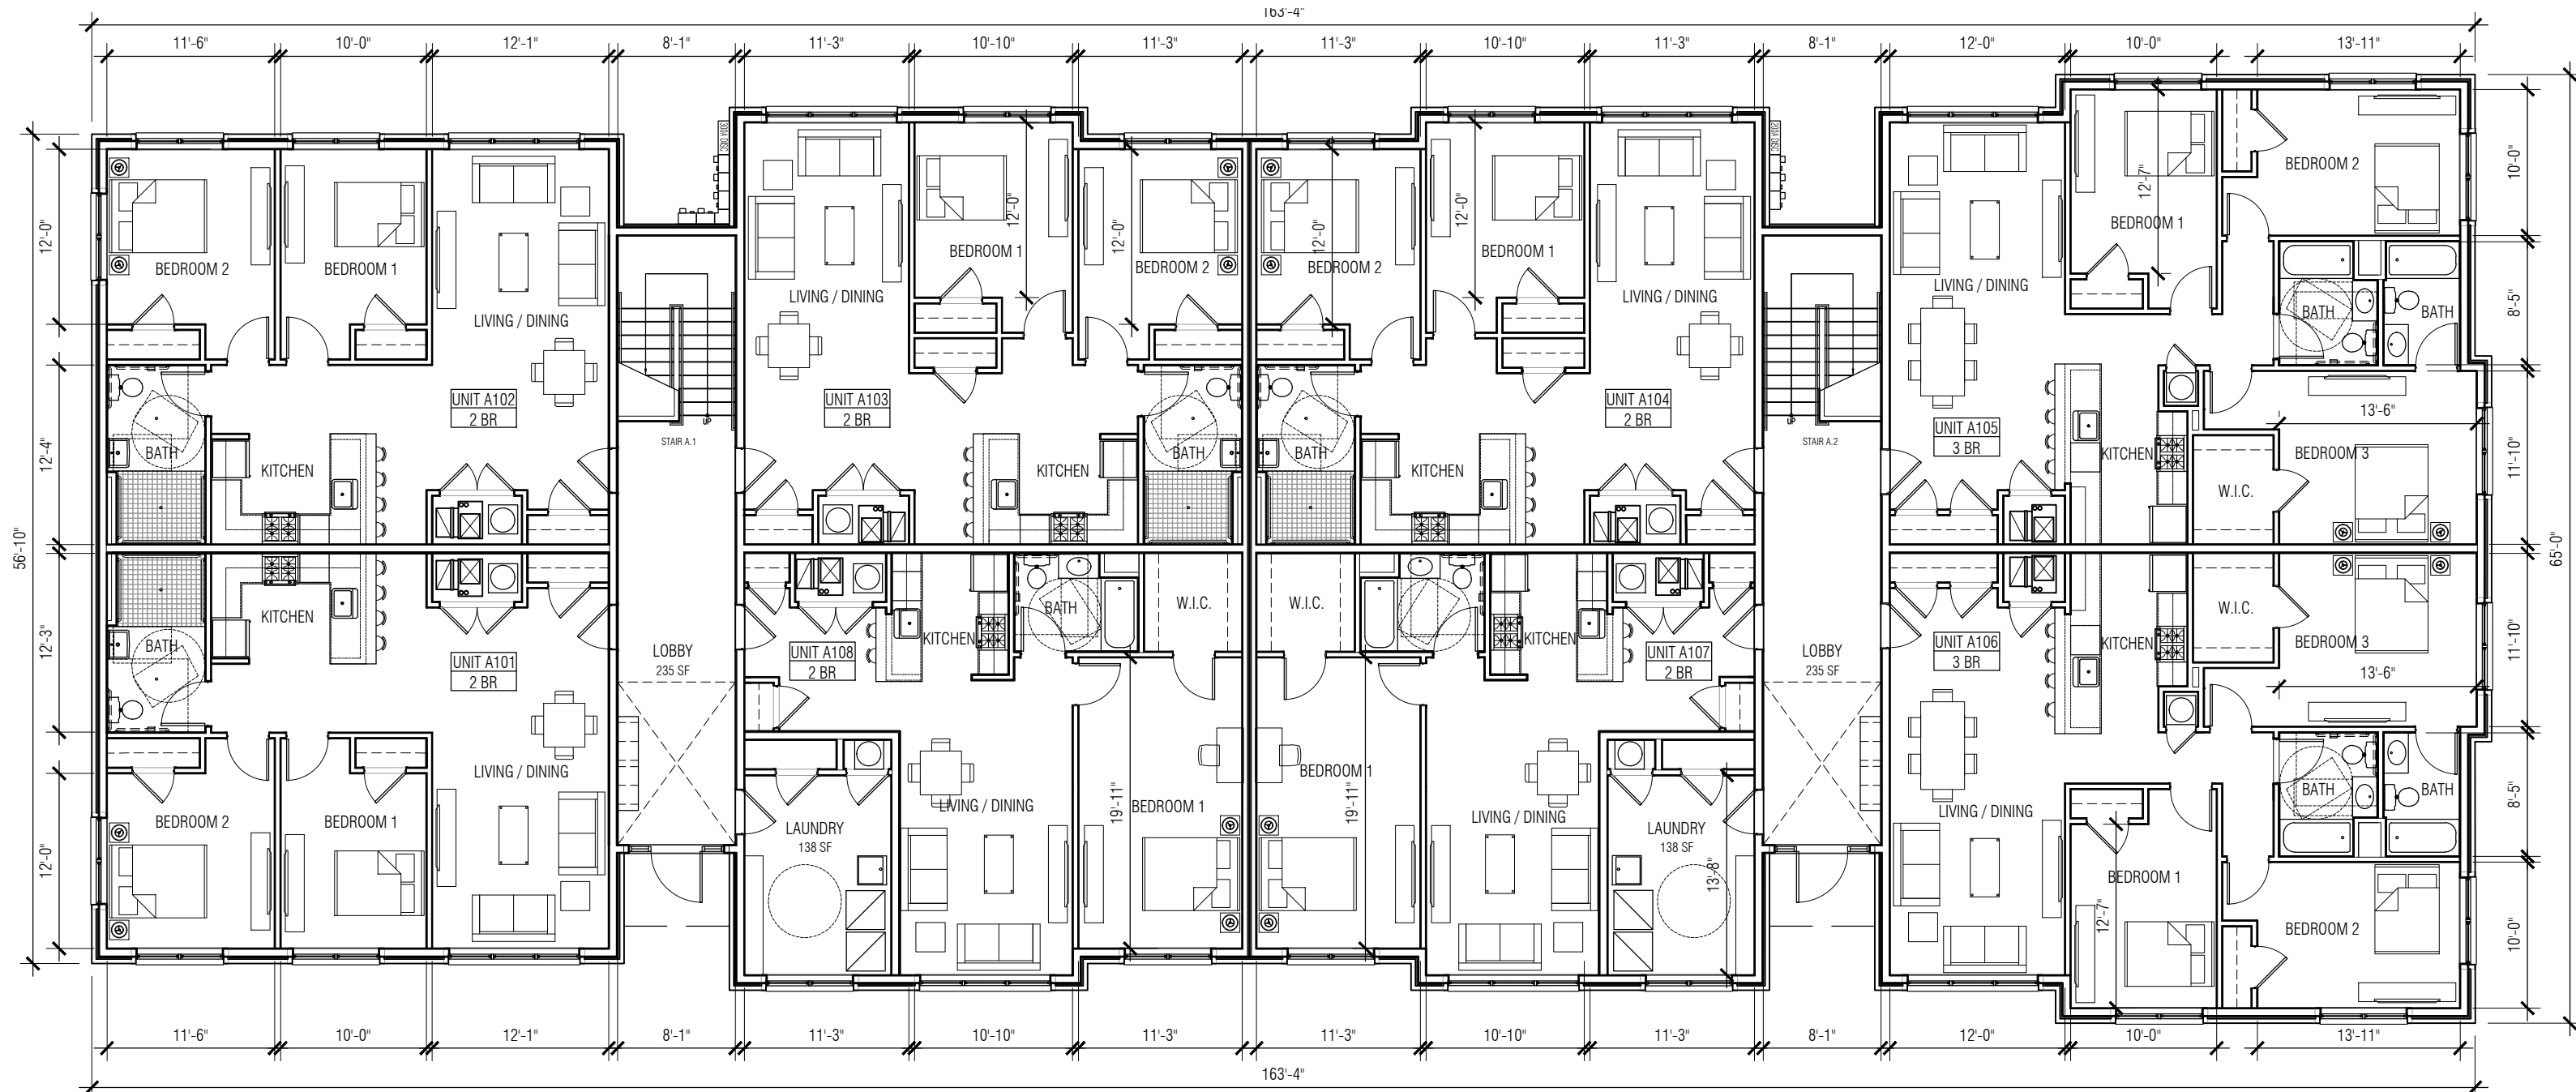

1 FIRST FLOOR PLAN
SCALE: 3/32" = 1'


UNIT COUNT MATRIX - BUILDING A				
UNIT TYPE	GROUND FLOOR	2ND FLOOR	3RD FLOOR	BUILDING TOTAL
1-BEDROOM	2	-	-	2
2-BEDROOM	4	6	6	16
3-BEDROOM	2	2	2	6
TOTAL:	8	8	8	24

NOTE: ROOF LEADERS TO TERMINATE, DISCHARGE TO SUBSURFACE DRAINAGE SYSTEM, SEE CIVIL DRAWINGS FOR DETAILS, LOCATIONS



Inglese Architecture
+ Engineering

632 Pompton Avenue
Cedar Grove, NJ 07009
1.201.438.0081
www.inglese-ae.com
info@inglese-ae.com

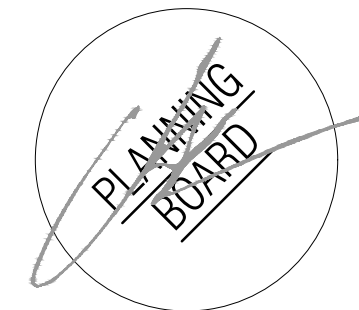

JOHN INGLESE NJ A00045900
JOAQUIN BOUZAS NJ GE0299700
ALEXANDER MERLUCCI NJ A01637300
ANTHONY DRAGOSTA III NJ A02023700

THIS DOCUMENT IS THE EXCLUSIVE PROPERTY OF INGLESE ARCHITECTURE + ENGINEERING. THE DOCUMENT AND THE INFORMATION IT CONTAINS MAY NOT BE REPRODUCED OR USED FOR OTHER THAN THE SPECIFIC PROJECT FOR WHICH IT WAS PREPARED WITHOUT THE EXPLICIT CONSENT OF INGLESE ARCHITECTURE + ENGINEERING.

CONSULTANTS:
CIVIL ENGINEER
DYNAMIC ENGINEERING CONSULTANTS, PC
1904 MAIN STREET
LAKE COMO, NJ 07719

LAWRENCE RESIDENTIAL DEVELOPMENT
NEW 58 UNIT MULTI-FAMILY BUILDING + 6 DUPLEX HOUSES
TOWNSHIP OF LAWRENCE
MERCER COUNTY, NEW JERSEY
BLOCK 2001, LOTS 3, 60-66 & 68, SHEETS 20 & 20.01

OWNER:
LAWRENCE SHOPPING
CENTER ASSOCIATES LLC
112 WEST 34TH STREET, STE 2106
NEW YORK, NY 10120


SUBMISSIONS:
PLANNING BOARD 04.01.2020

REVISIONS:
PARKING UPDATE 10.09.2020


IAE PROJECT NO: 19066

SHEET TITLE:
BUILDING A FLOOR PLANS


SHEET:
A-1.00

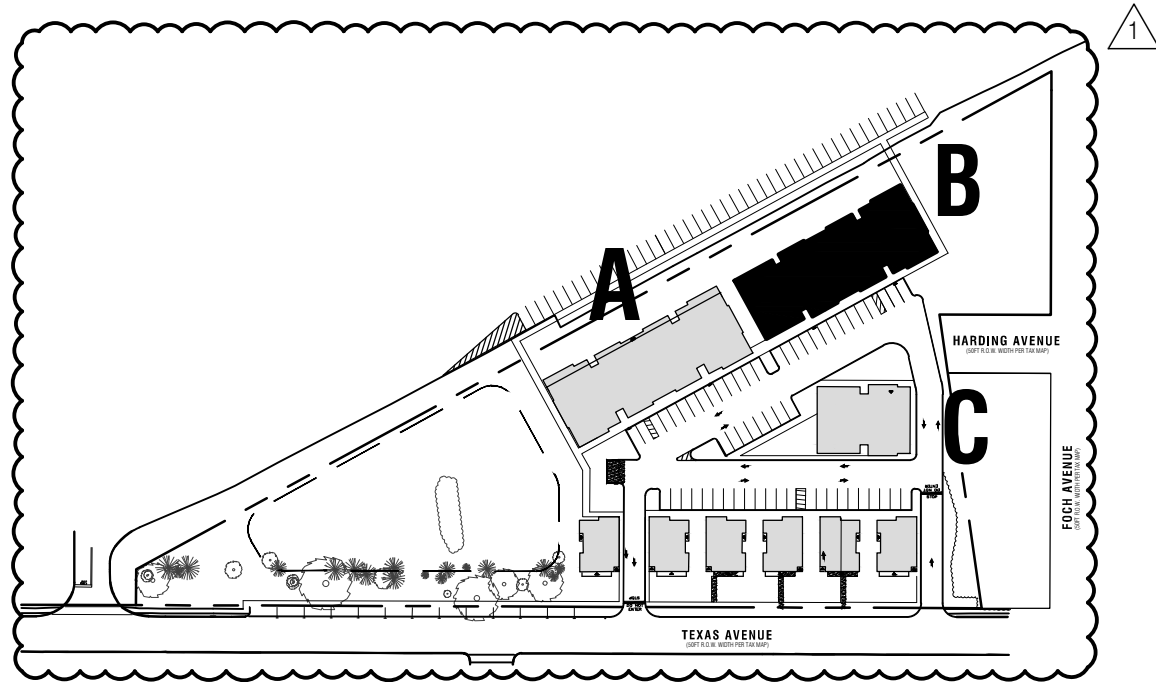


4 KEY MAP
SCALE: N.T.S.

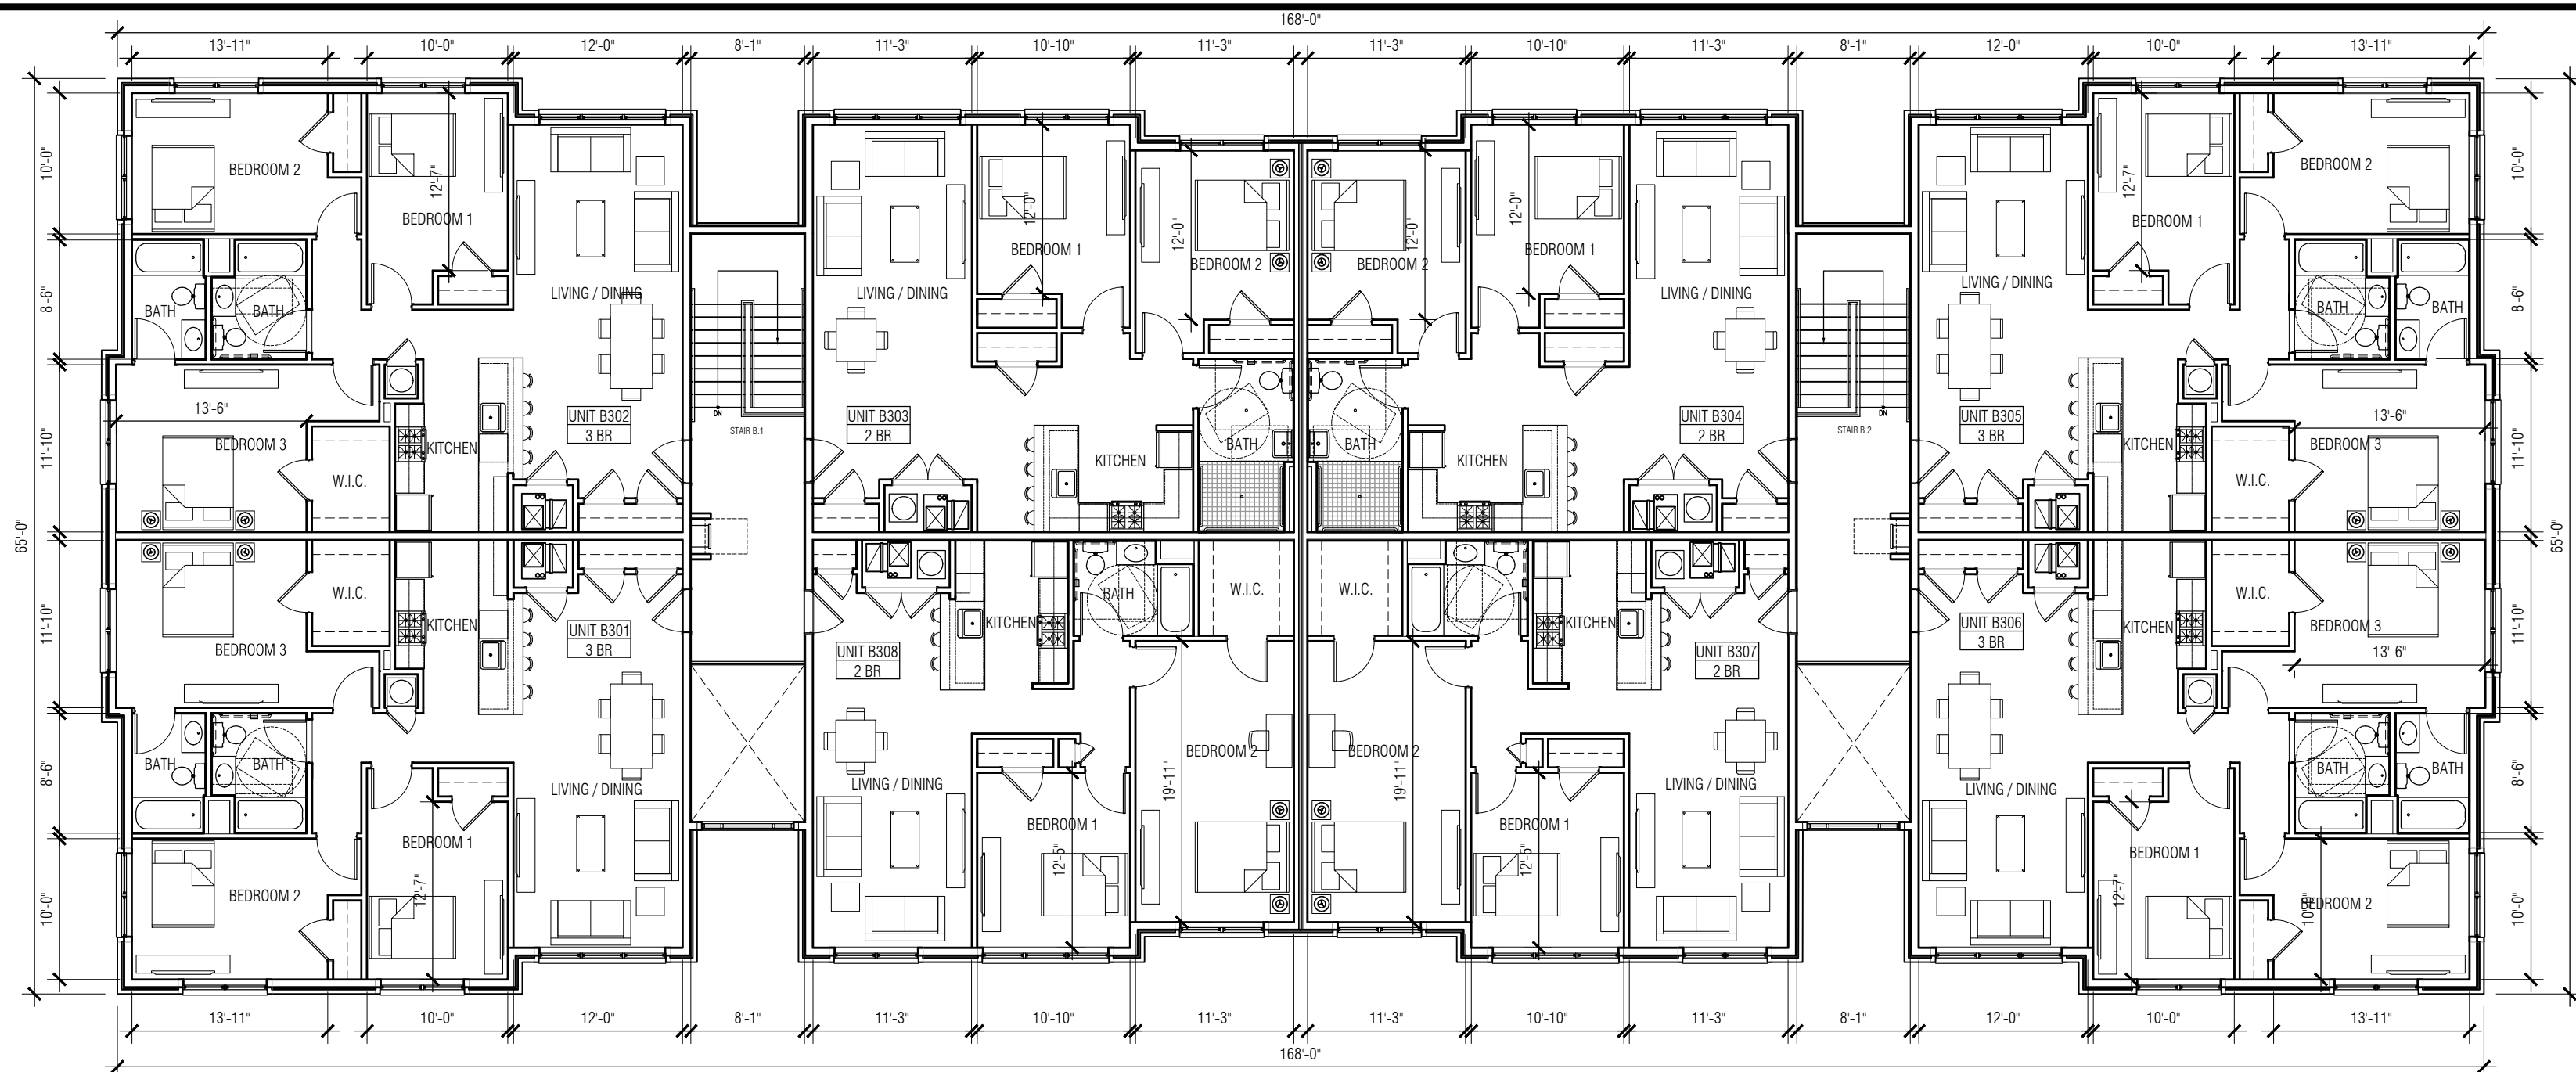

3 THIRD FLOOR PLAN
SCALE: 3/32" = 1'

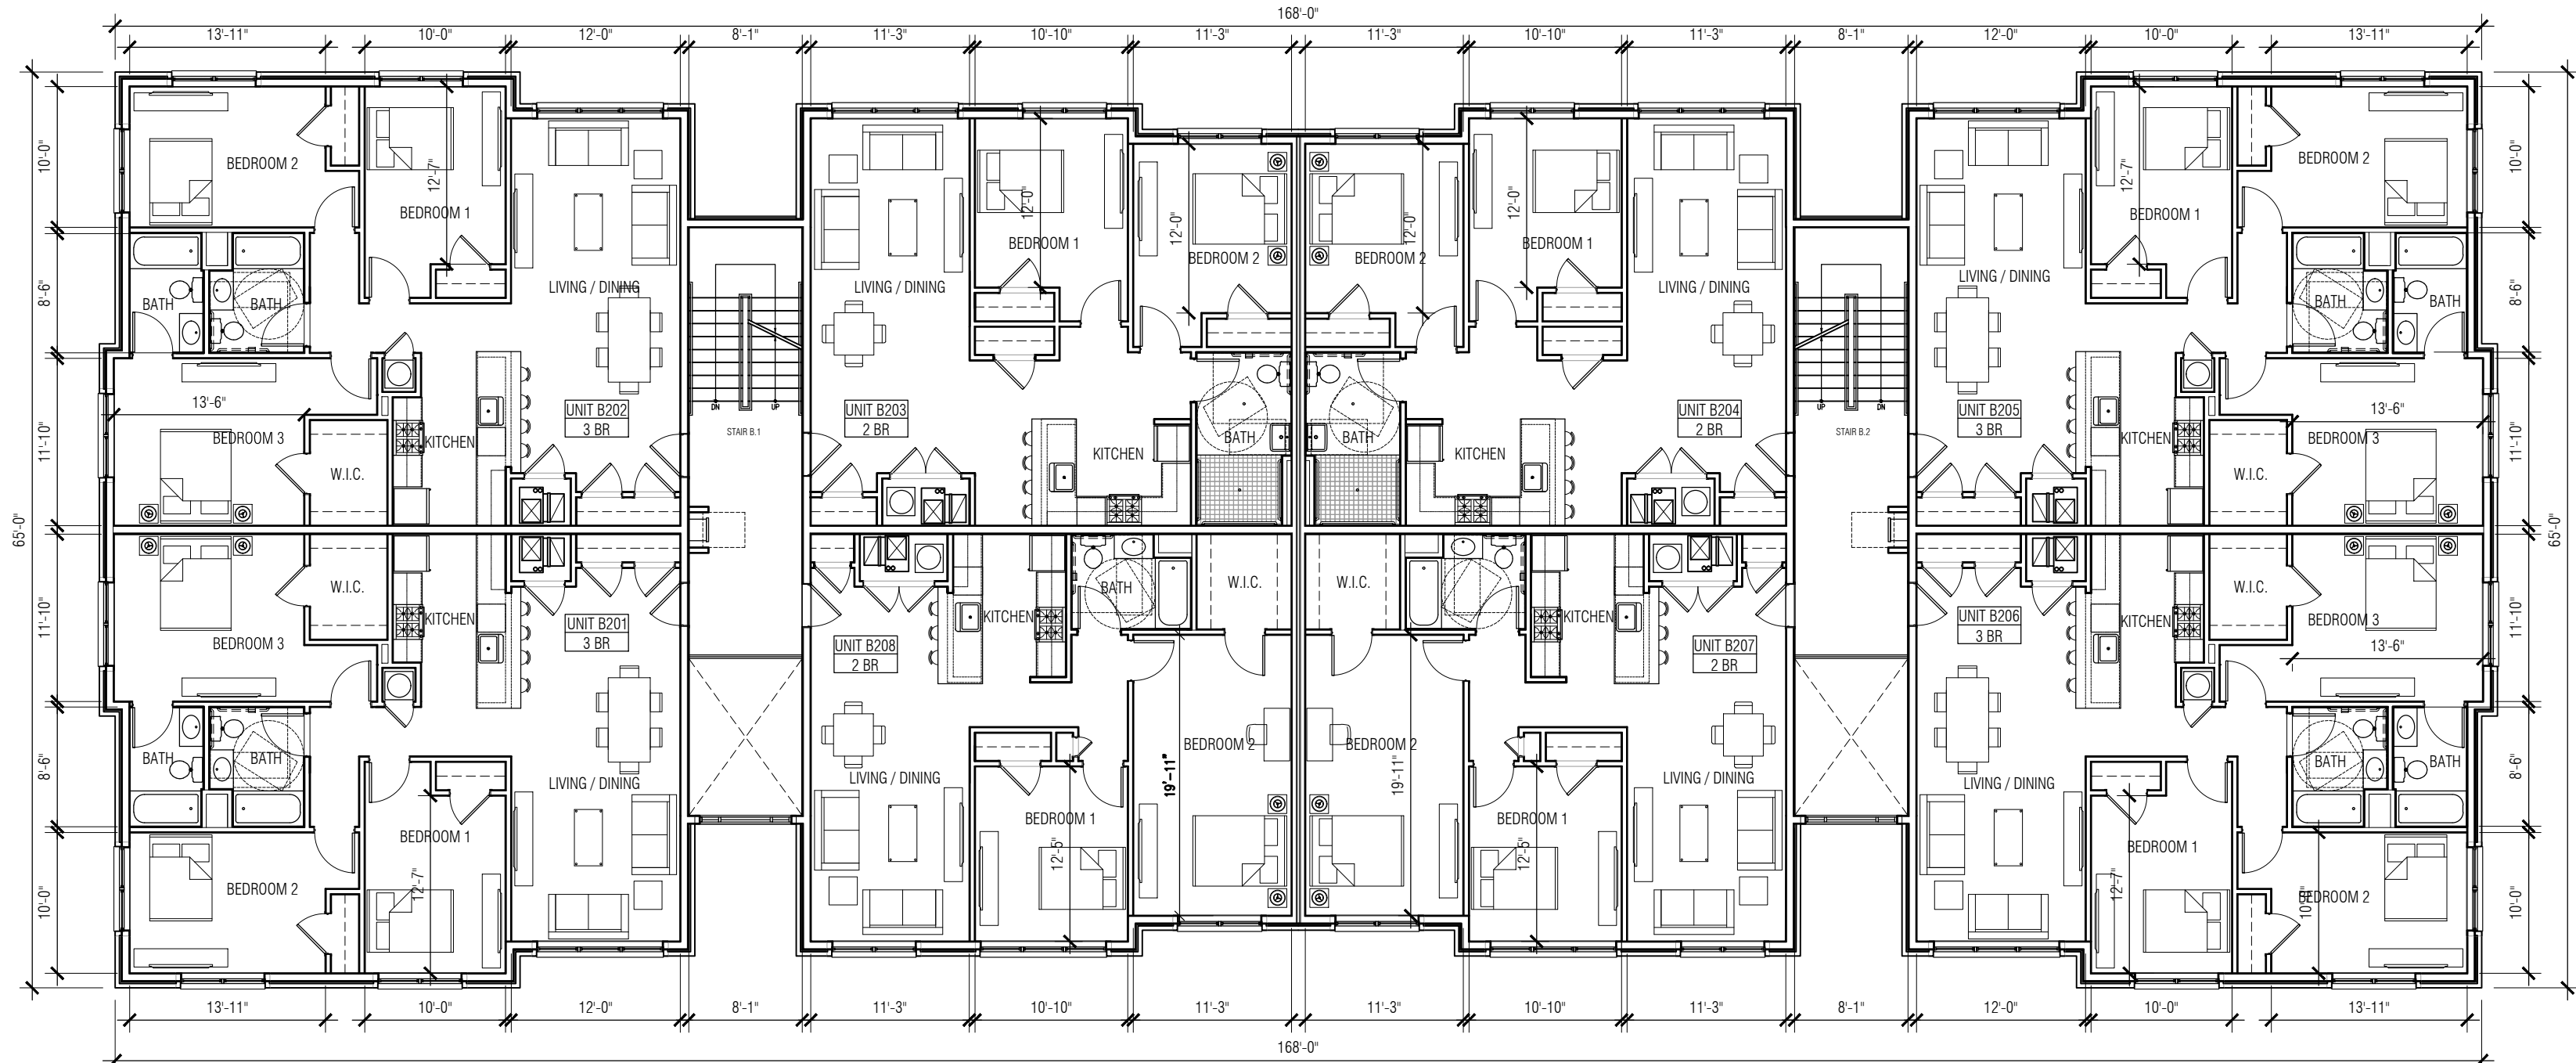

2 SECOND FLOOR PLAN
SCALE: 3/32" = 1'

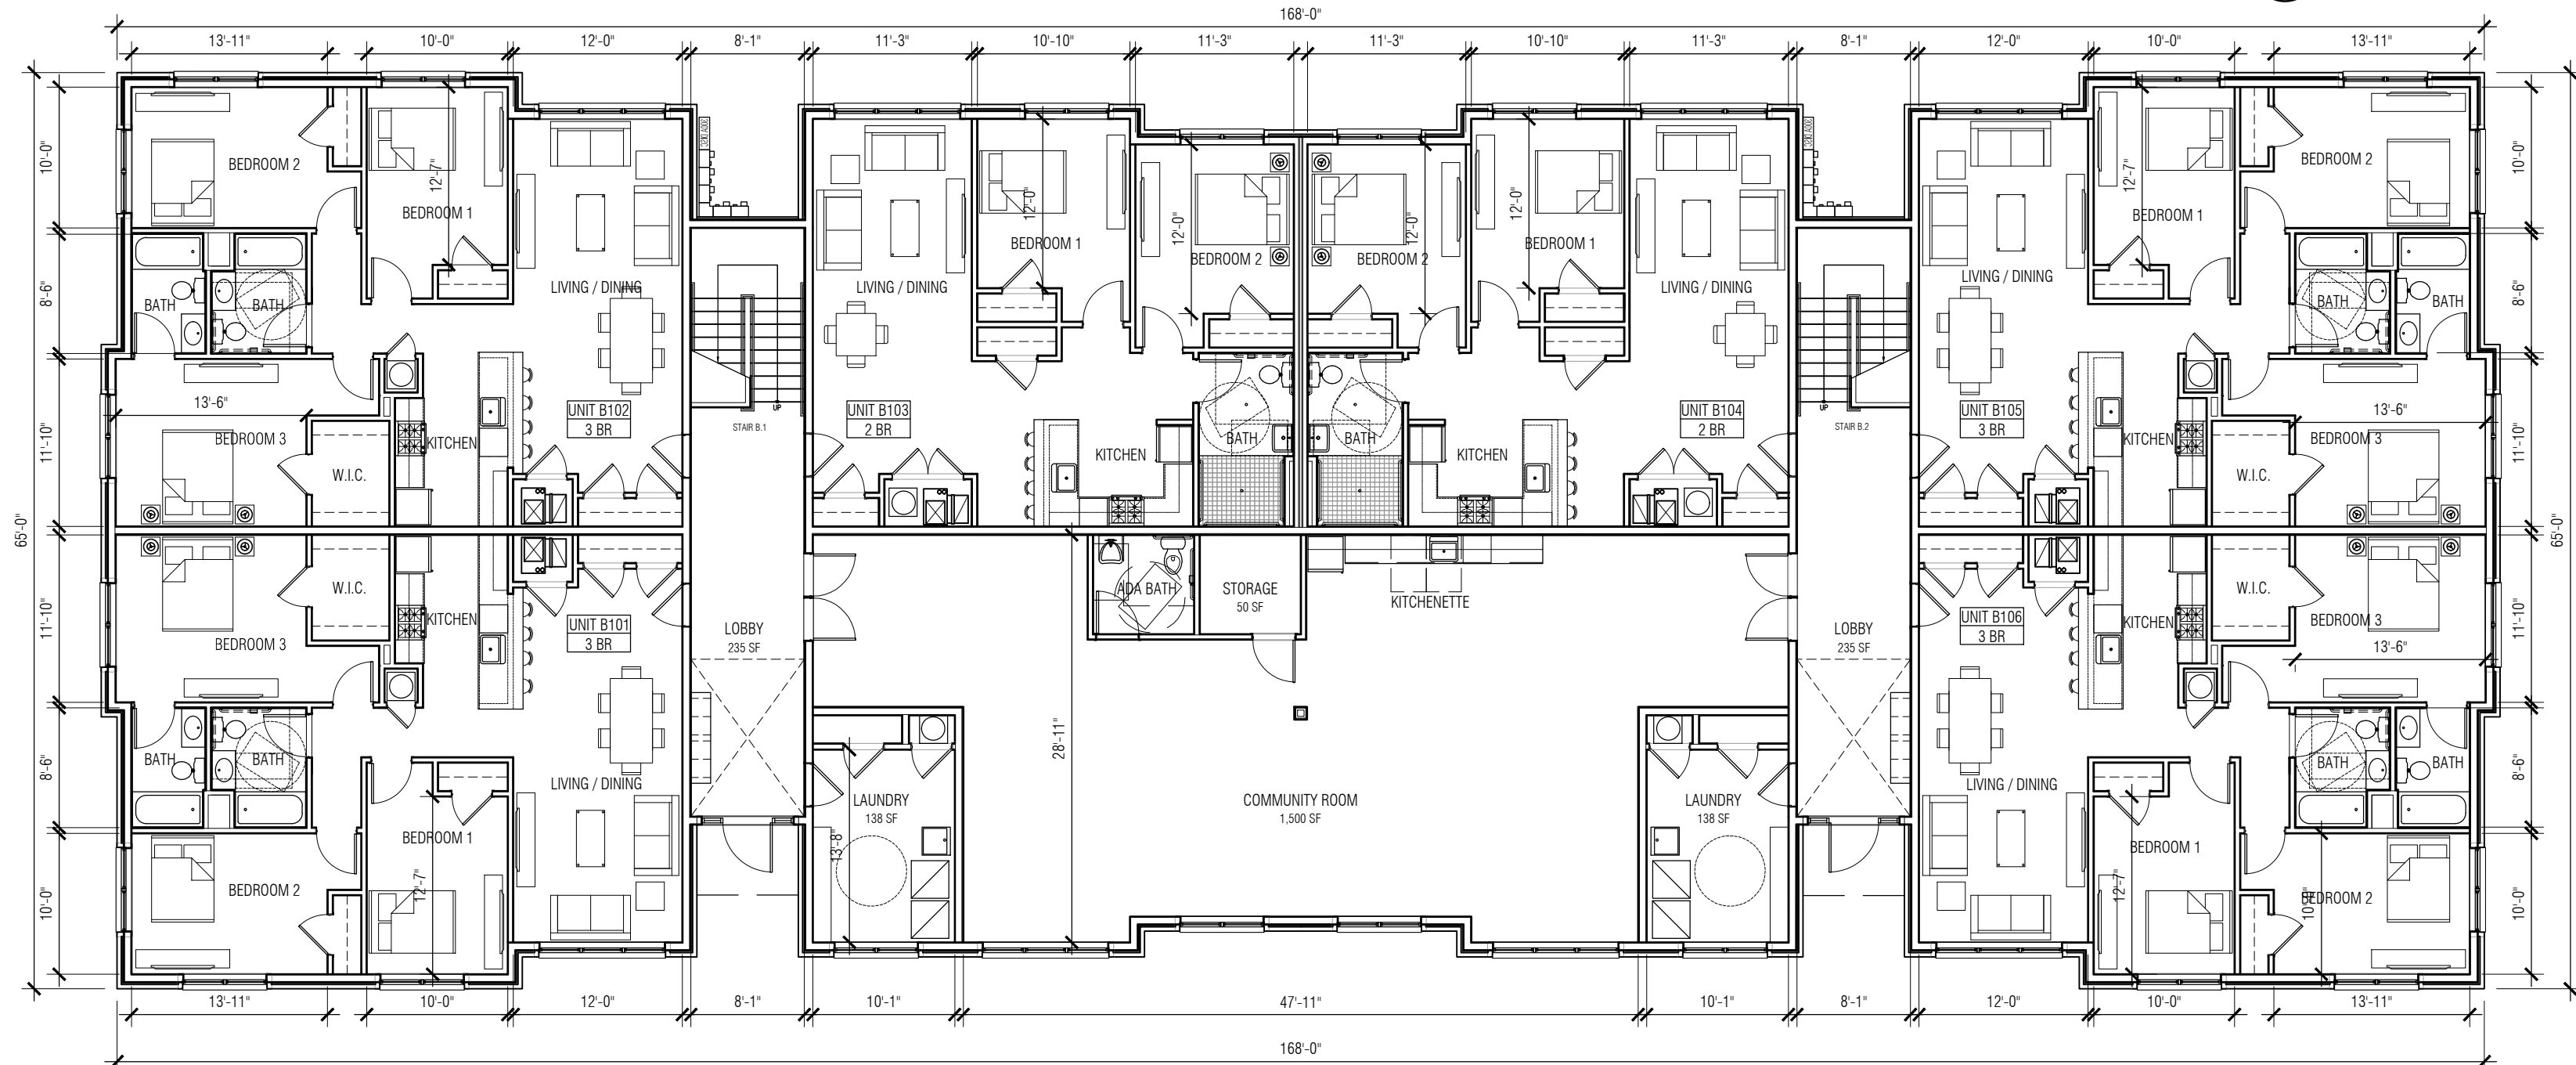

1 FIRST FLOOR PLAN
SCALE: 3/32" = 1'

UNIT COUNT MATRIX - BUILDING B				
UNIT TYPE	GROUND FLOOR	2ND FLOOR	3RD FLOOR	BUILDING TOTAL
1-BEDROOM	-	-	-	-
2-BEDROOM	2	4	4	10
3-BEDROOM	4	4	4	12
TOTAL:	6	8	8	22

NOTE: ROOF LEADERS TO TERMINATE, DISCHARGE TO SUBSURFACE DRAINAGE SYSTEM, SEE CIVIL DRAWINGS FOR DETAILS, LOCATIONS



Inglese Architecture
+ Engineering

632 Pompton Avenue
Cedar Grove, NJ 07009
1.201.438.0081
www.inglese-ae.com
info@inglese-ae.com



JOHN INGLESE
NJ A00045900
JOAQUIN BOUZAS
NJ A01637300
ALEXANDER MERLUCCI
NJ A00002700
ANTHONY DRAGOSTA III
NJ A00023700

THIS DOCUMENT IS THE EXCLUSIVE PROPERTY OF INGLESSE ARCHITECTURE + ENGINEERING. THE DOCUMENT AND THE INFORMATION IT CONTAINS MAY NOT BE REPRODUCED OR USED FOR OTHER THAN THE SPECIFIC PROJECT FOR WHICH IT WAS PREPARED WITHOUT THE EXPLICIT CONSENT OF INGLESSE ARCHITECTURE + ENGINEERING.

CONSULTANTS:
CIVIL ENGINEER
DYNAMIC ENGINEERING CONSULTANTS, PC
1904 MAIN STREET
LAKE COMO, NJ 07719

LAWRENCE RESIDENTIAL DEVELOPMENT
NEW 58 UNIT MULTI-FAMILY BUILDING + 6 DUPLEX HOUSES
TOWNSHIP OF LAWRENCE
MERCER COUNTY, NEW JERSEY
BLOCK 2001, LOTS 3, 60-66 & 68, SHEETS 20 & 20.01

OWNER:
LAWRENCE SHOPPING
CENTER ASSOCIATES LLC
112 WEST 34TH STREET, STE 2106
NEW YORK, NY 10120



SUBMISSIONS:
PLANNING BOARD 04.01.2020

REVISIONS:
PARKING UPDATE 10.09.2020

IAE PROJECT NO: 19066

SHEET TITLE:
BUILDING B FLOOR PLANS

SHEET:
A-1.01

  

NOTE: ROOF LEADERS TO TERMINATE, DISCHARGE
TO SUBSURFACE DRAINAGE SYSTEM, SEE CIVIL
DRAWINGS FOR DETAILS, LOCATIONS

A-1.02

11/20/19/19066 - FPM - LAWRENCE MULTI-FAMILY - LAWRENCE N/A/2. DRAWINGS/4. PLANNING BOARD/2. SHEETS/A-1.00.DWG\\A-1.02



Inglese Architecture
+ Engineering

632 Pompton Avenue
Cedar Grove, NJ 07009
T. 201.438.0081
www.inglese-ae.com
info@inglese-ae.com



JOHN INGLESE NJ A00045900
NJ GE0299700
JOAQUIN BOUZAS NJ A01637300
ALEXANDER MERLUCCI NJ A00002700
ANTHONY DIAGOSTA III NJ A02023700

THIS DOCUMENT IS THE EXCLUSIVE PROPERTY OF INGLESE ARCHITECTURE + ENGINEERING. THE DOCUMENT AND THE INFORMATION IT CONTAINS MAY NOT BE REPRODUCED OR USED FOR OTHER THAN THE SPECIFIC PROJECT FOR WHICH IT WAS PREPARED WITHOUT THE EXPLICIT CONSENT OF INGLESE ARCHITECTURE + ENGINEERING.

CONSULTANTS:
CIVIL ENGINEER
DYNAMIC ENGINEERING CONSULTANTS, PC
1904 MAIN STREET
LAKE COMO, NJ 07119

LAWRENCE RESIDENTIAL DEVELOPMENT
NEW 58 UNIT MULTI-FAMILY BUILDING + 6 DUPLEX HOUSES
TOWNSHIP OF LAWRENCE
MERCER COUNTY, NEW JERSEY
BLOCK 2001, LOTS 3, 60-66 & 68, SHEETS 20 & 20.01

OWNER:
LAWRENCE SHOPPING
CENTER ASSOCIATES LLC
112 WEST 34TH STREET, STE 2106
NEW YORK, NY 10120

SUBMISSIONS:
PLANNING BOARD 04.01.2020

REVISIONS:

△ PARKING UPDATE 10.09.2020


IAE PROJECT NO: 19066

SHEET TITLE:
FLOOR PLANS
TYPE A (1BR OVER 3BR)


SHEET:

A-1.10


NOTE: REFER TO CIVIL PLANS FOR ROOF LEADER TERMINATION

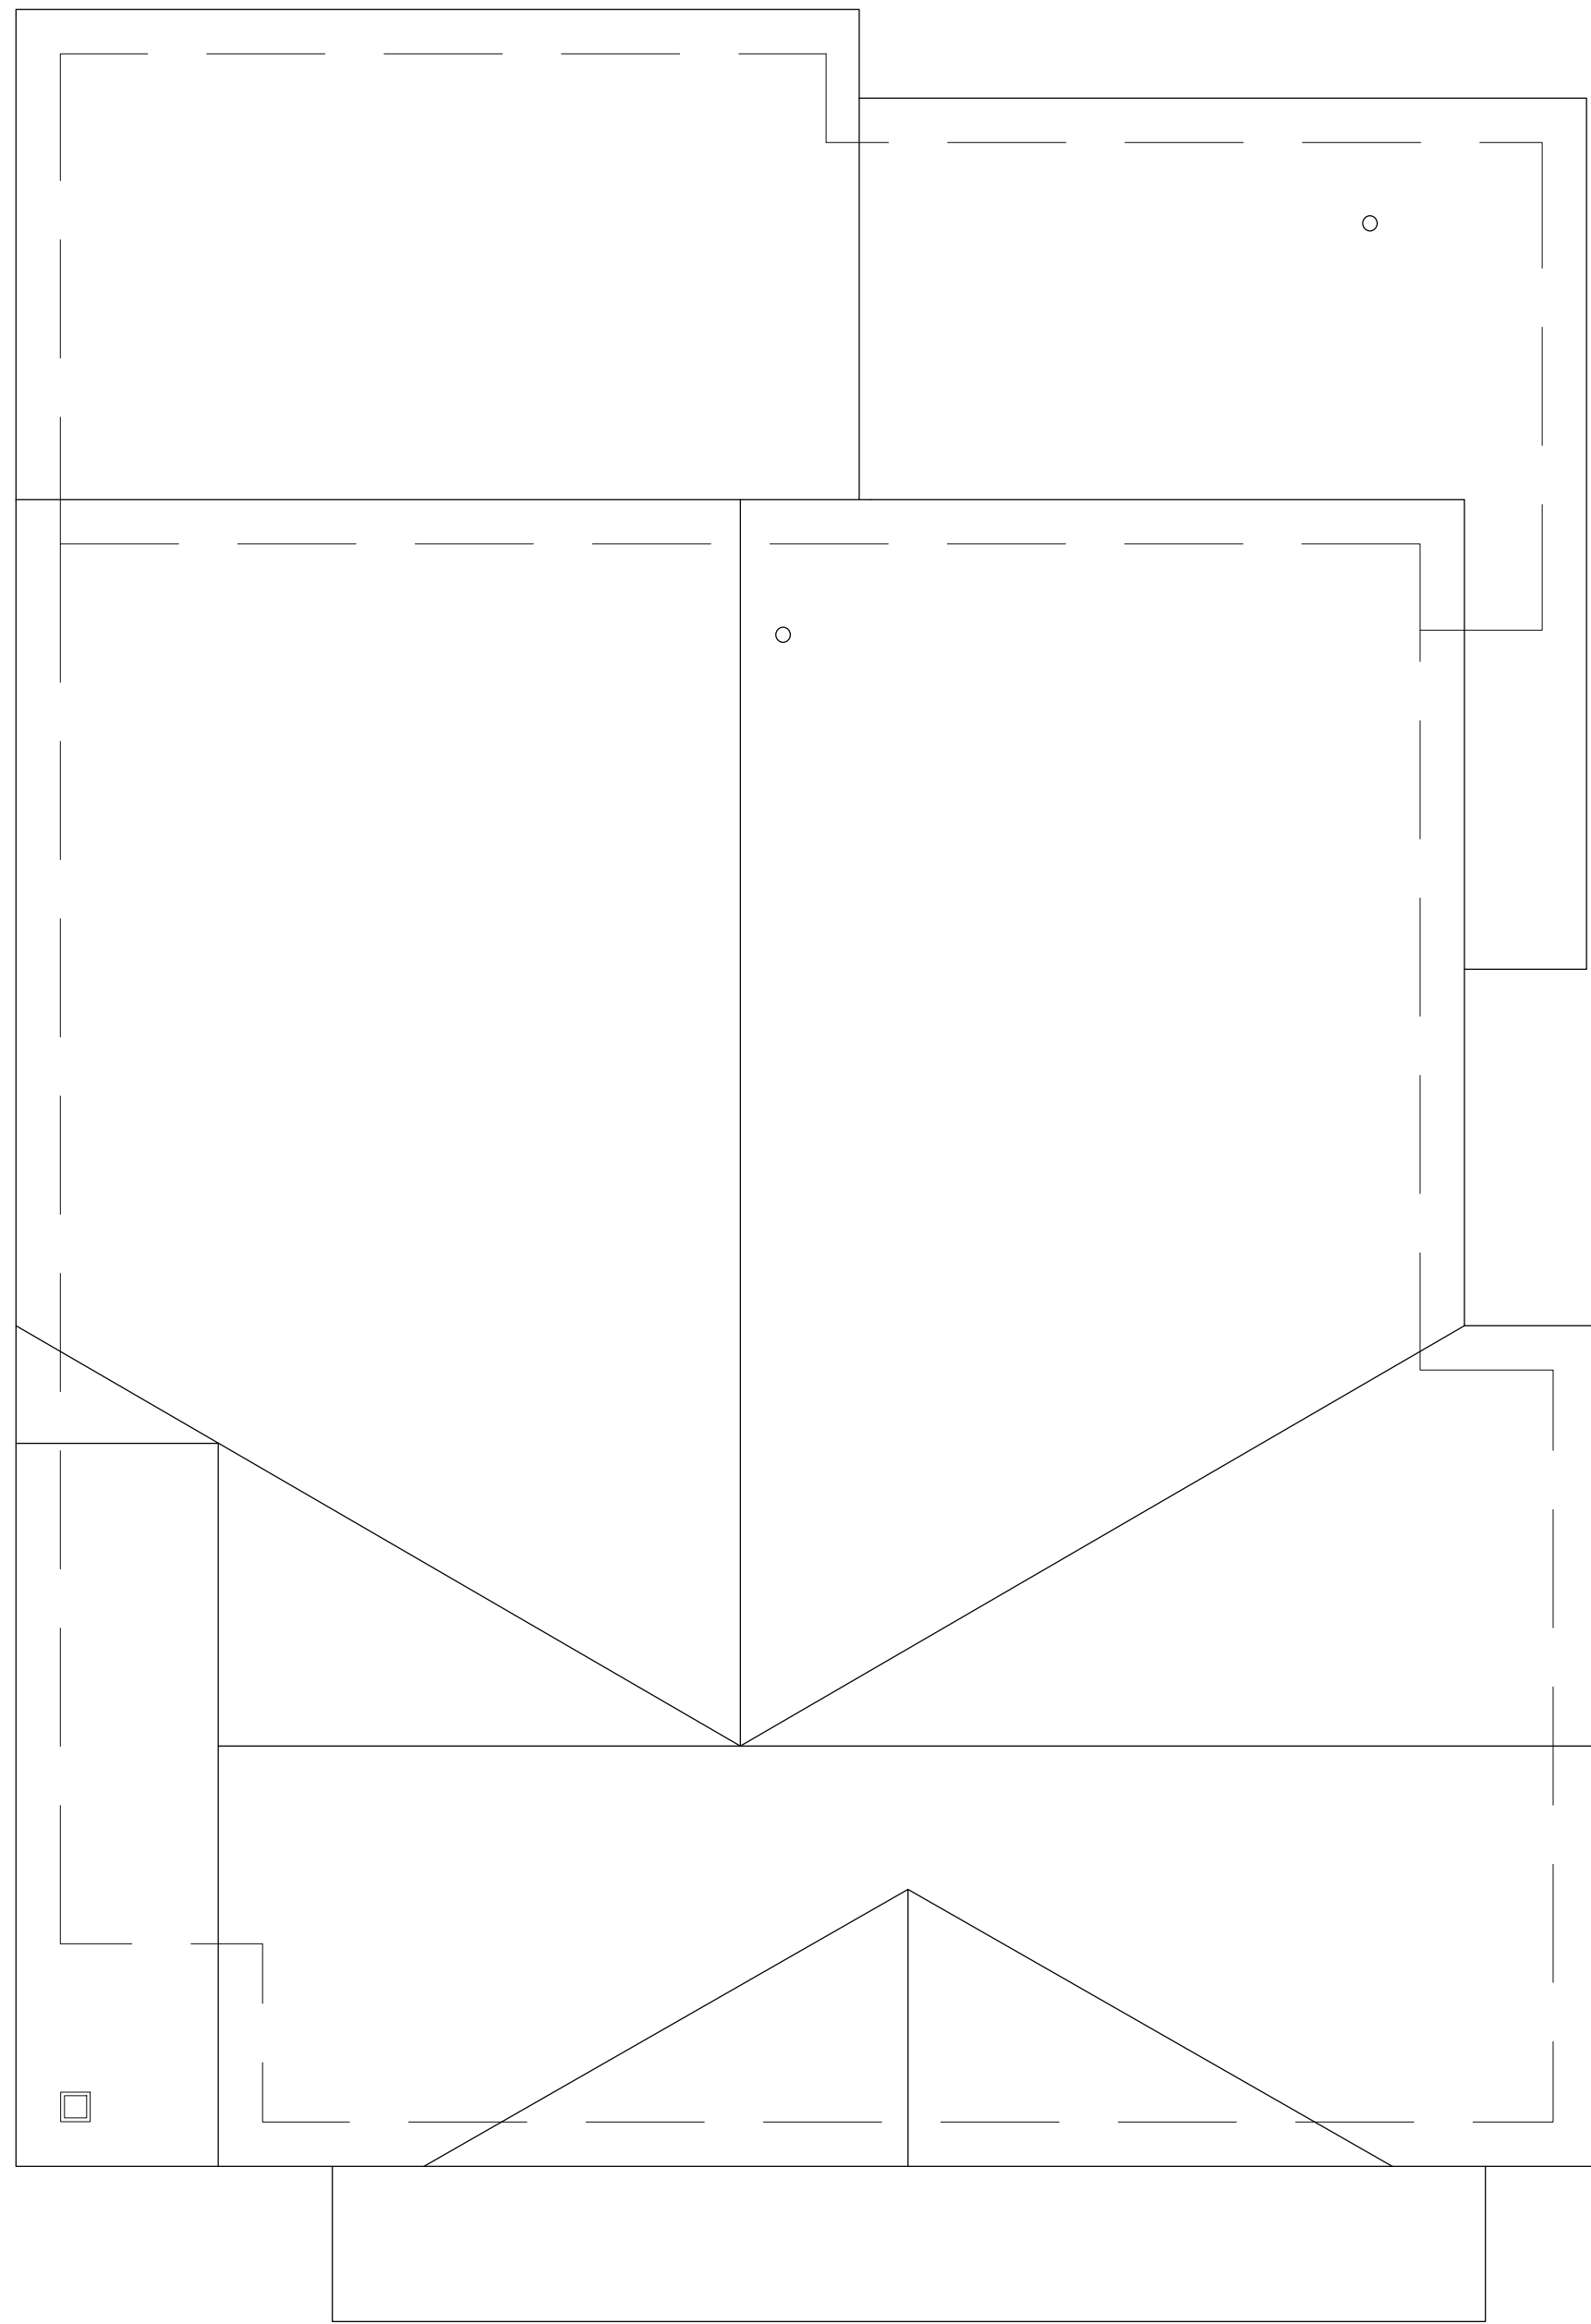

3 ROOF PLAN
SCALE: 1/4" = 1'-0"

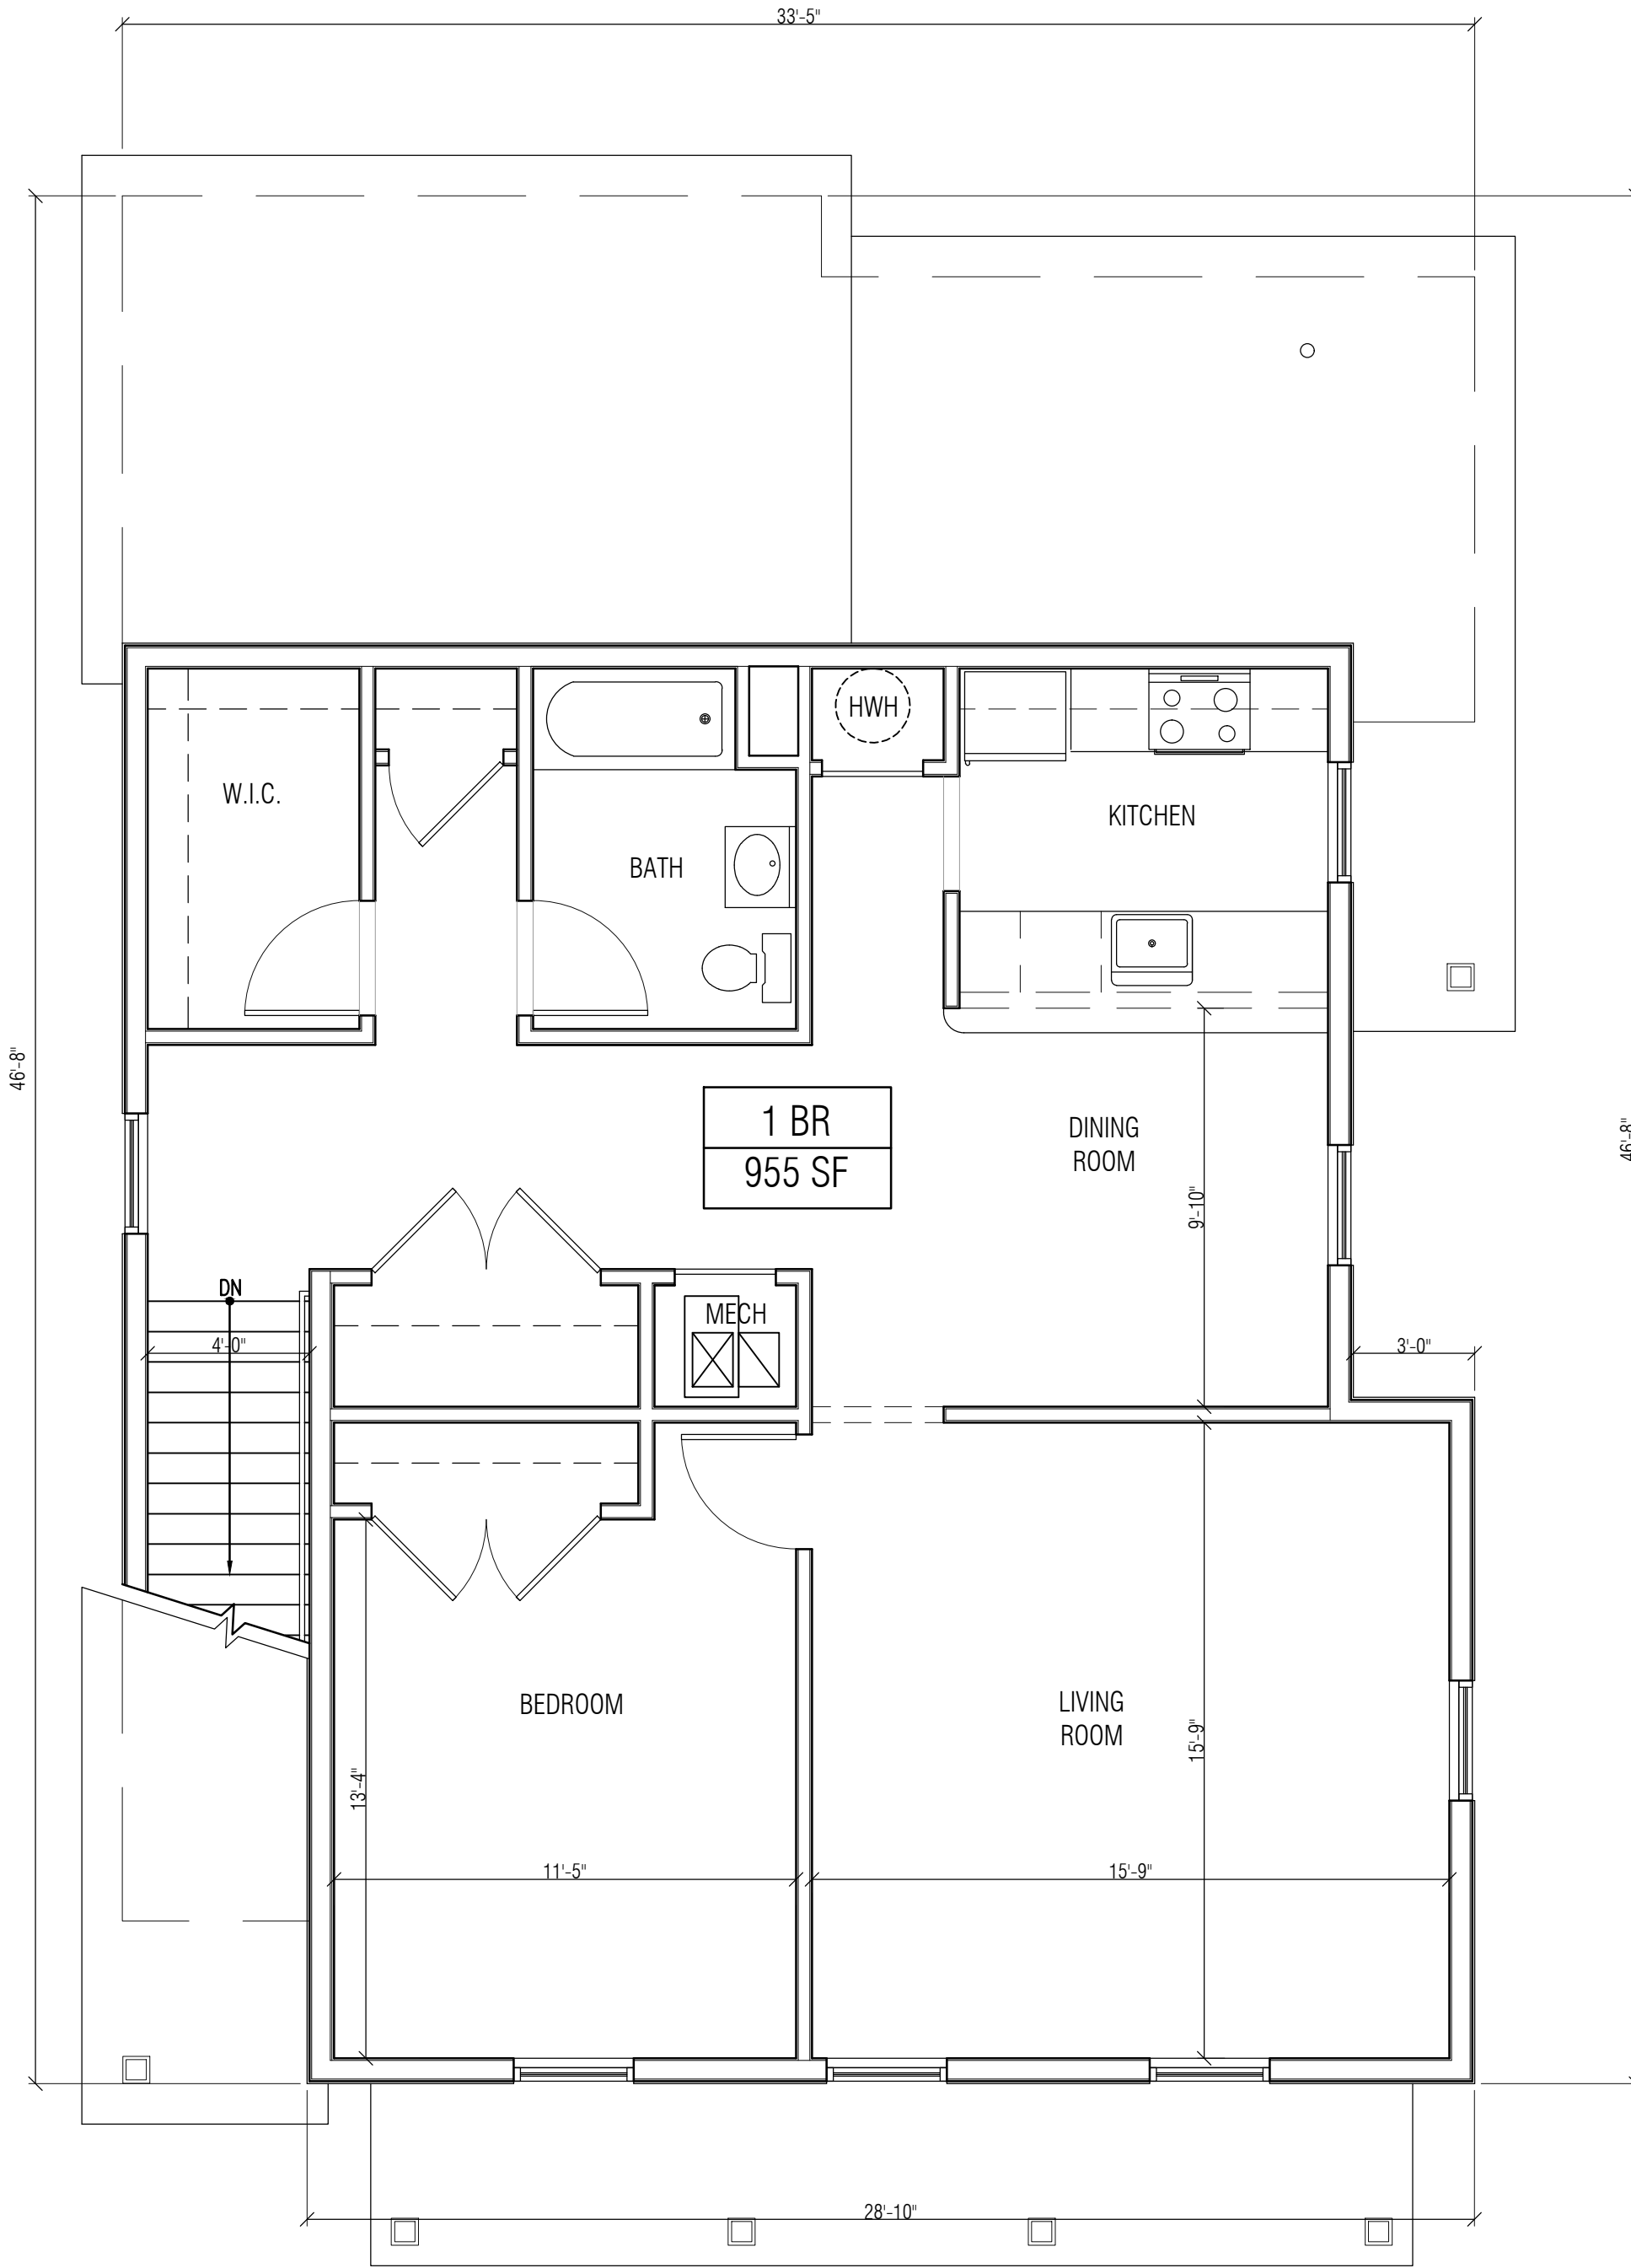

2 SECOND FLOOR PLAN
SCALE: 1/4" = 1'-0"

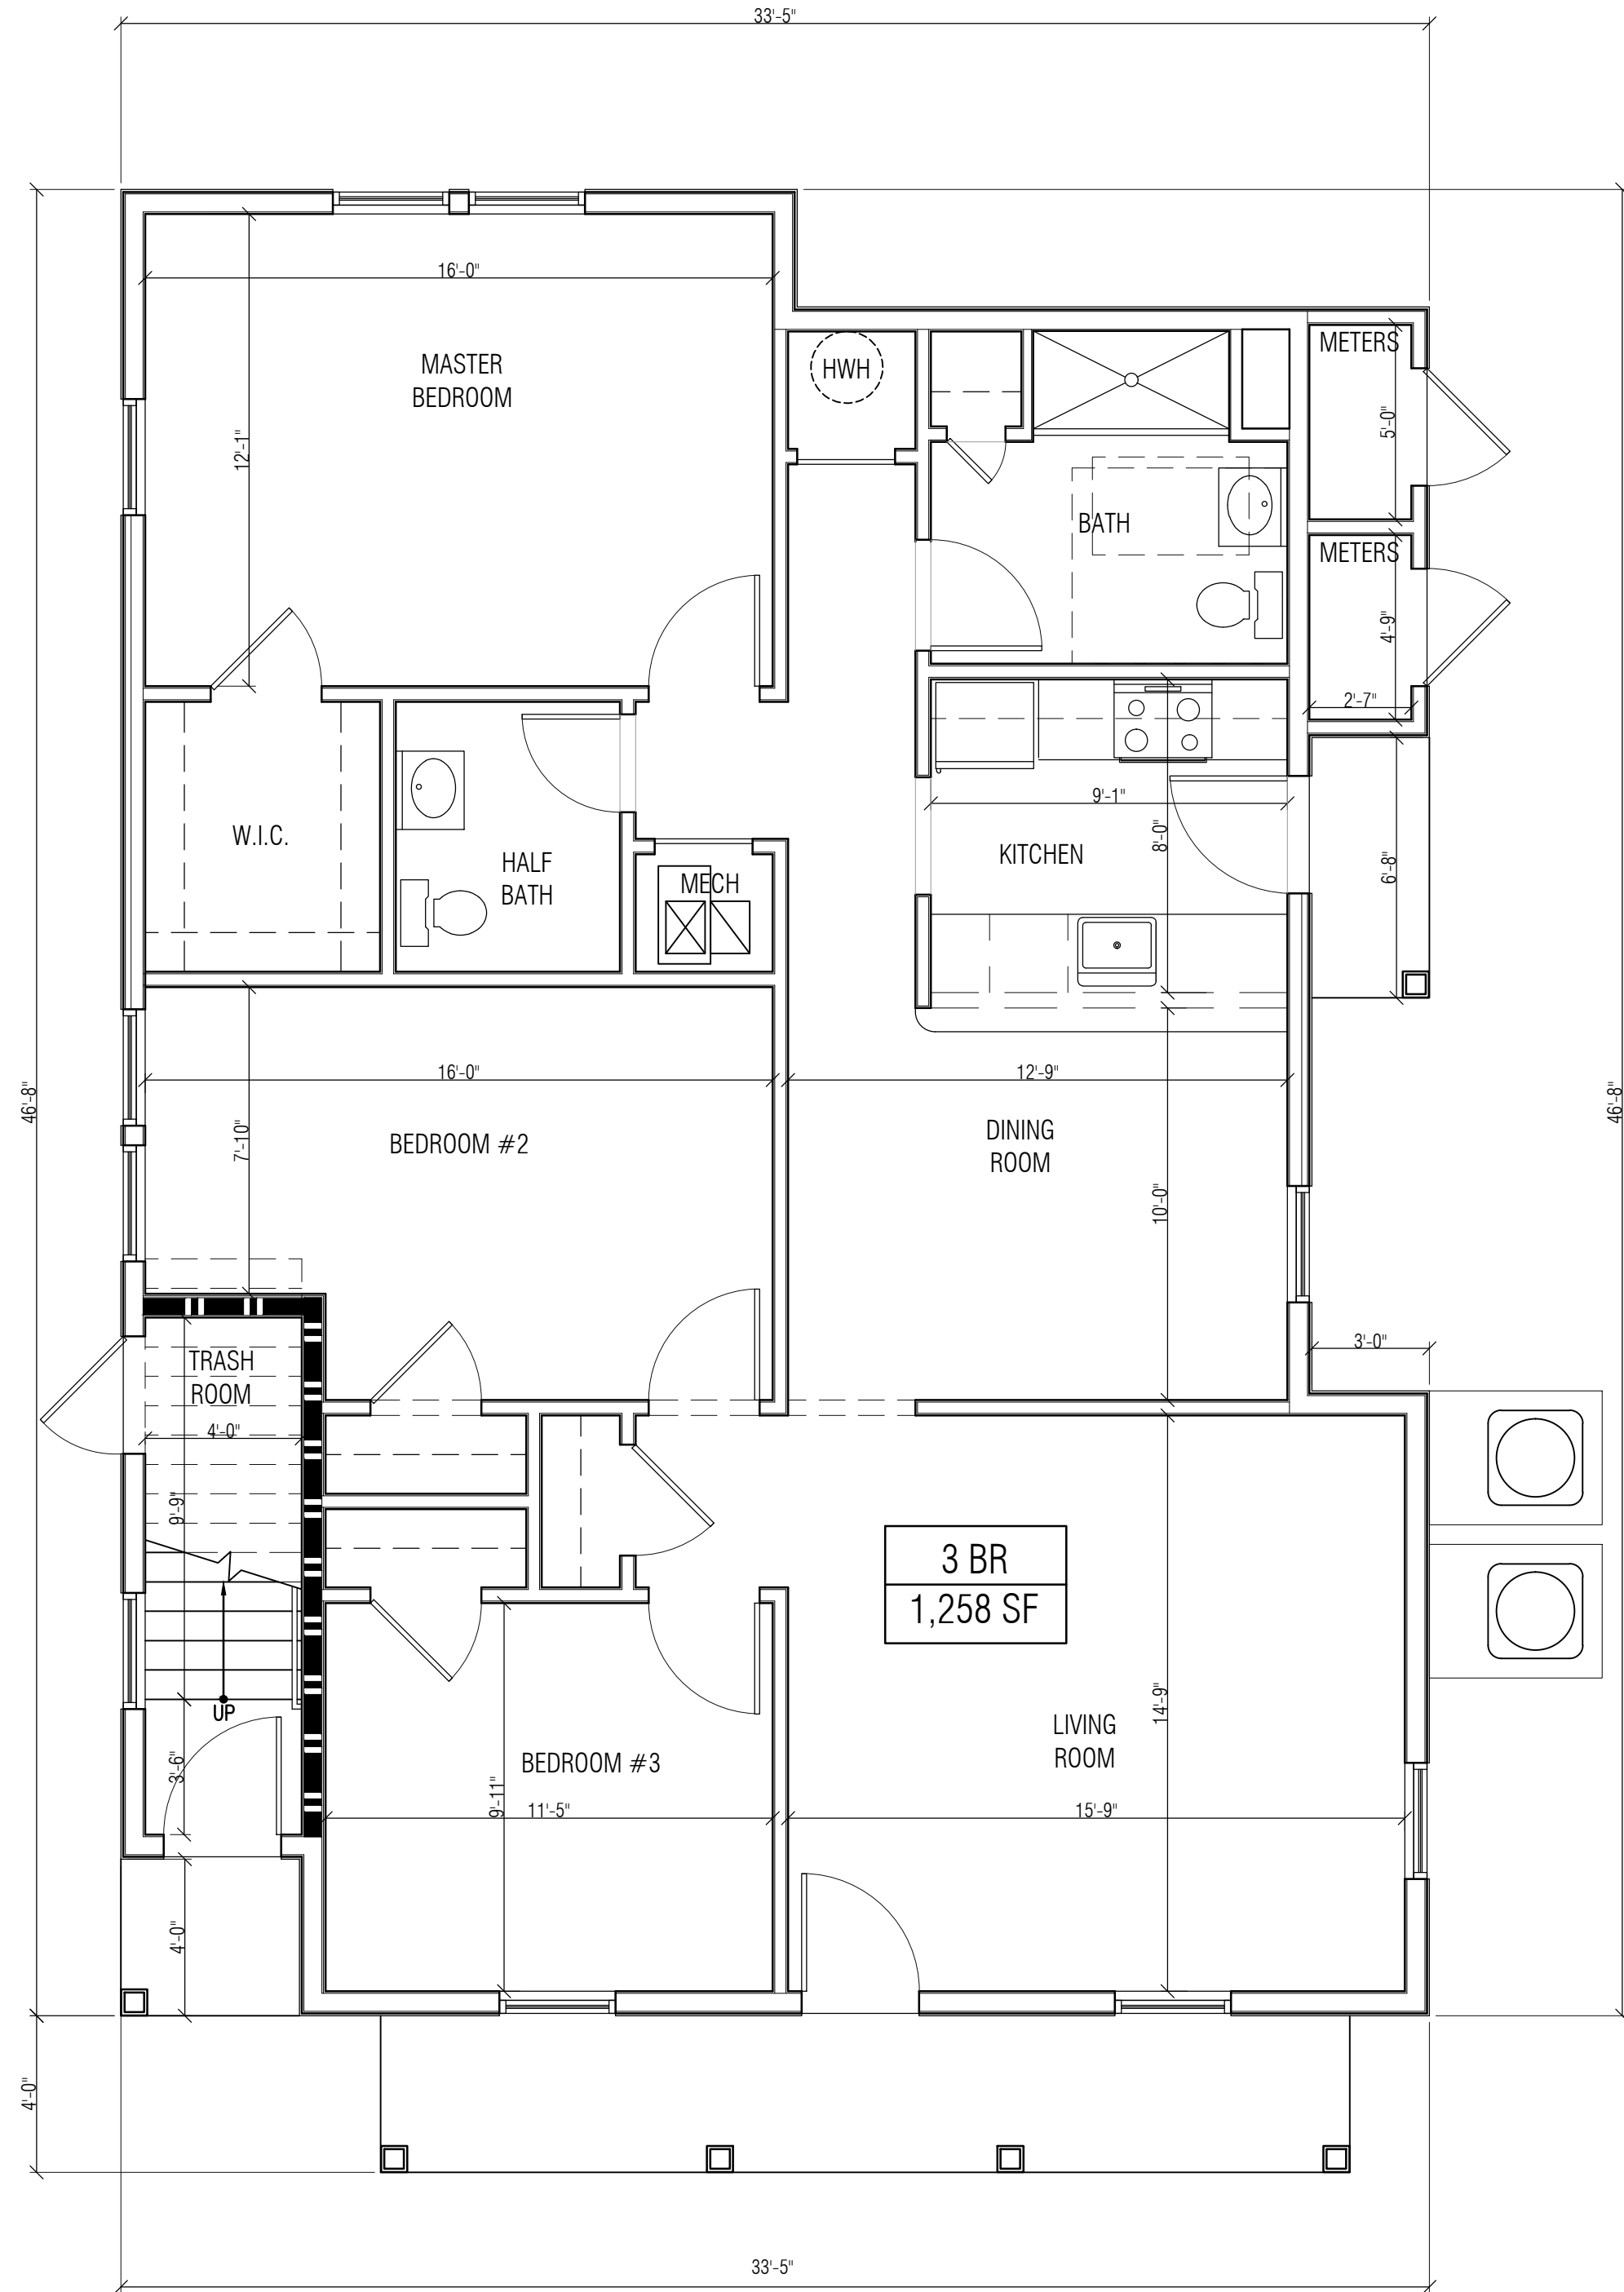

1 FIRST FLOOR PLAN
SCALE: 1/4" = 1'-0"



Inglese Architecture
+ Engineering

632 Pompton Avenue
Cedar Grove, NJ 07009
T. 201.438.0081
www.inglese-ae.com
info@inglese-ae.com



JOHN INGLESE NJ A00045900
JOAQUIN BOUZAS NJ A01637300
ALEXANDER MERLUCCI NJ A00002700
ANTHONY DRAGOSTA III NJ A02023700

THIS DOCUMENT IS THE EXCLUSIVE PROPERTY OF INGLESE ARCHITECTURE + ENGINEERING. THE DOCUMENT AND THE INFORMATION IT CONTAINS MAY NOT BE REPRODUCED OR USED FOR OTHER THAN THE SPECIFIC PROJECT FOR WHICH IT WAS PREPARED WITHOUT THE EXPLICIT CONSENT OF INGLESE ARCHITECTURE + ENGINEERING.

CONSULTANTS:
CIVIL ENGINEER
DYNAMIC ENGINEERING CONSULTANTS, PC
1904 MAIN STREET
LAKE COMO, NJ 07119

LAWRENCE RESIDENTIAL DEVELOPMENT
NEW 58 UNIT MULTI-FAMILY BUILDING + 6 DUPLEX HOUSES
TOWNSHIP OF LAWRENCE
MERCER COUNTY, NEW JERSEY
BLOCK 2001, LOTS 3, 60-66 & 68, SHEETS 20 & 20.01

OWNER:
LAWRENCE SHOPPING
CENTER ASSOCIATES LLC
112 WEST 34TH STREET, STE 2106
NEW YORK, NY 10120

SUBMISSIONS:
PLANNING BOARD 04.01.2020

REVISIONS:

1	PARKING UPDATE	10.09.2020
---	----------------	------------

IAE PROJECT NO: 19066


SHEET TITLE:

FLOOR PLANS
TYPE B (3BR OVER 3BR)


SHEET:

A-1.11


NOTE: REFER TO CIVIL PLANS FOR ROOF LEADER
TERMINATION

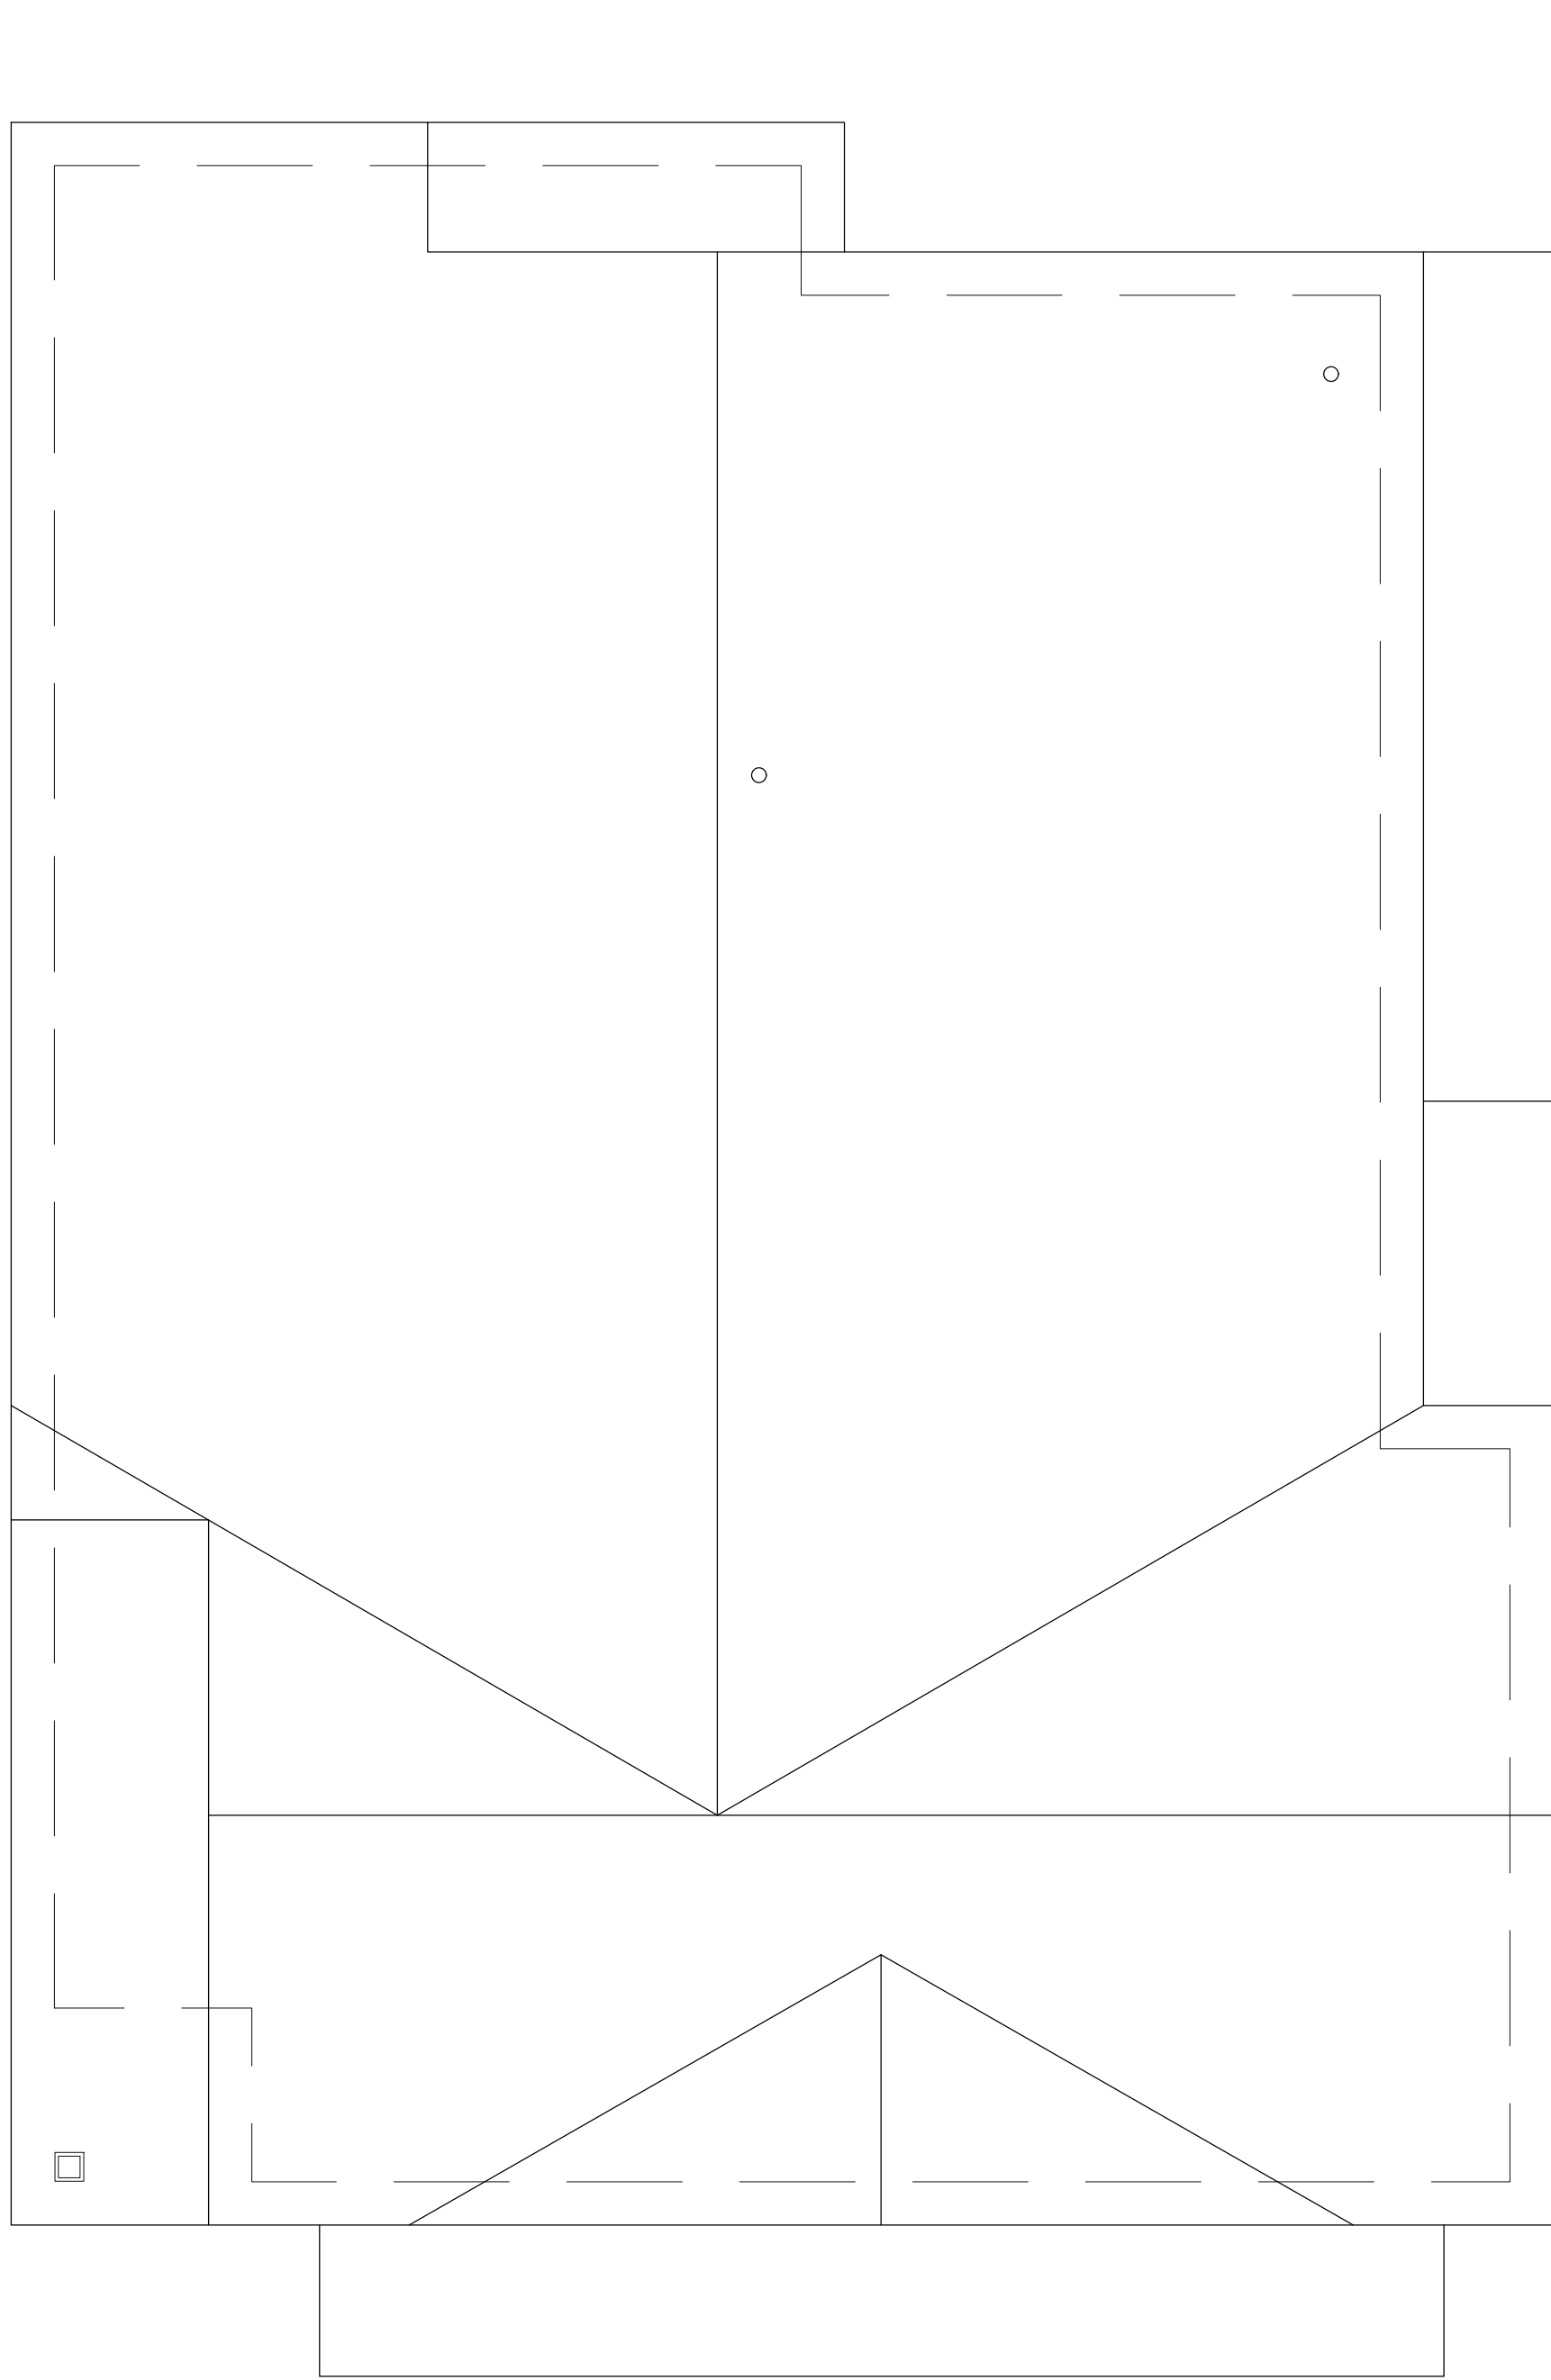

3 ROOF PLAN
SCALE: 1/4" = 1'-0"

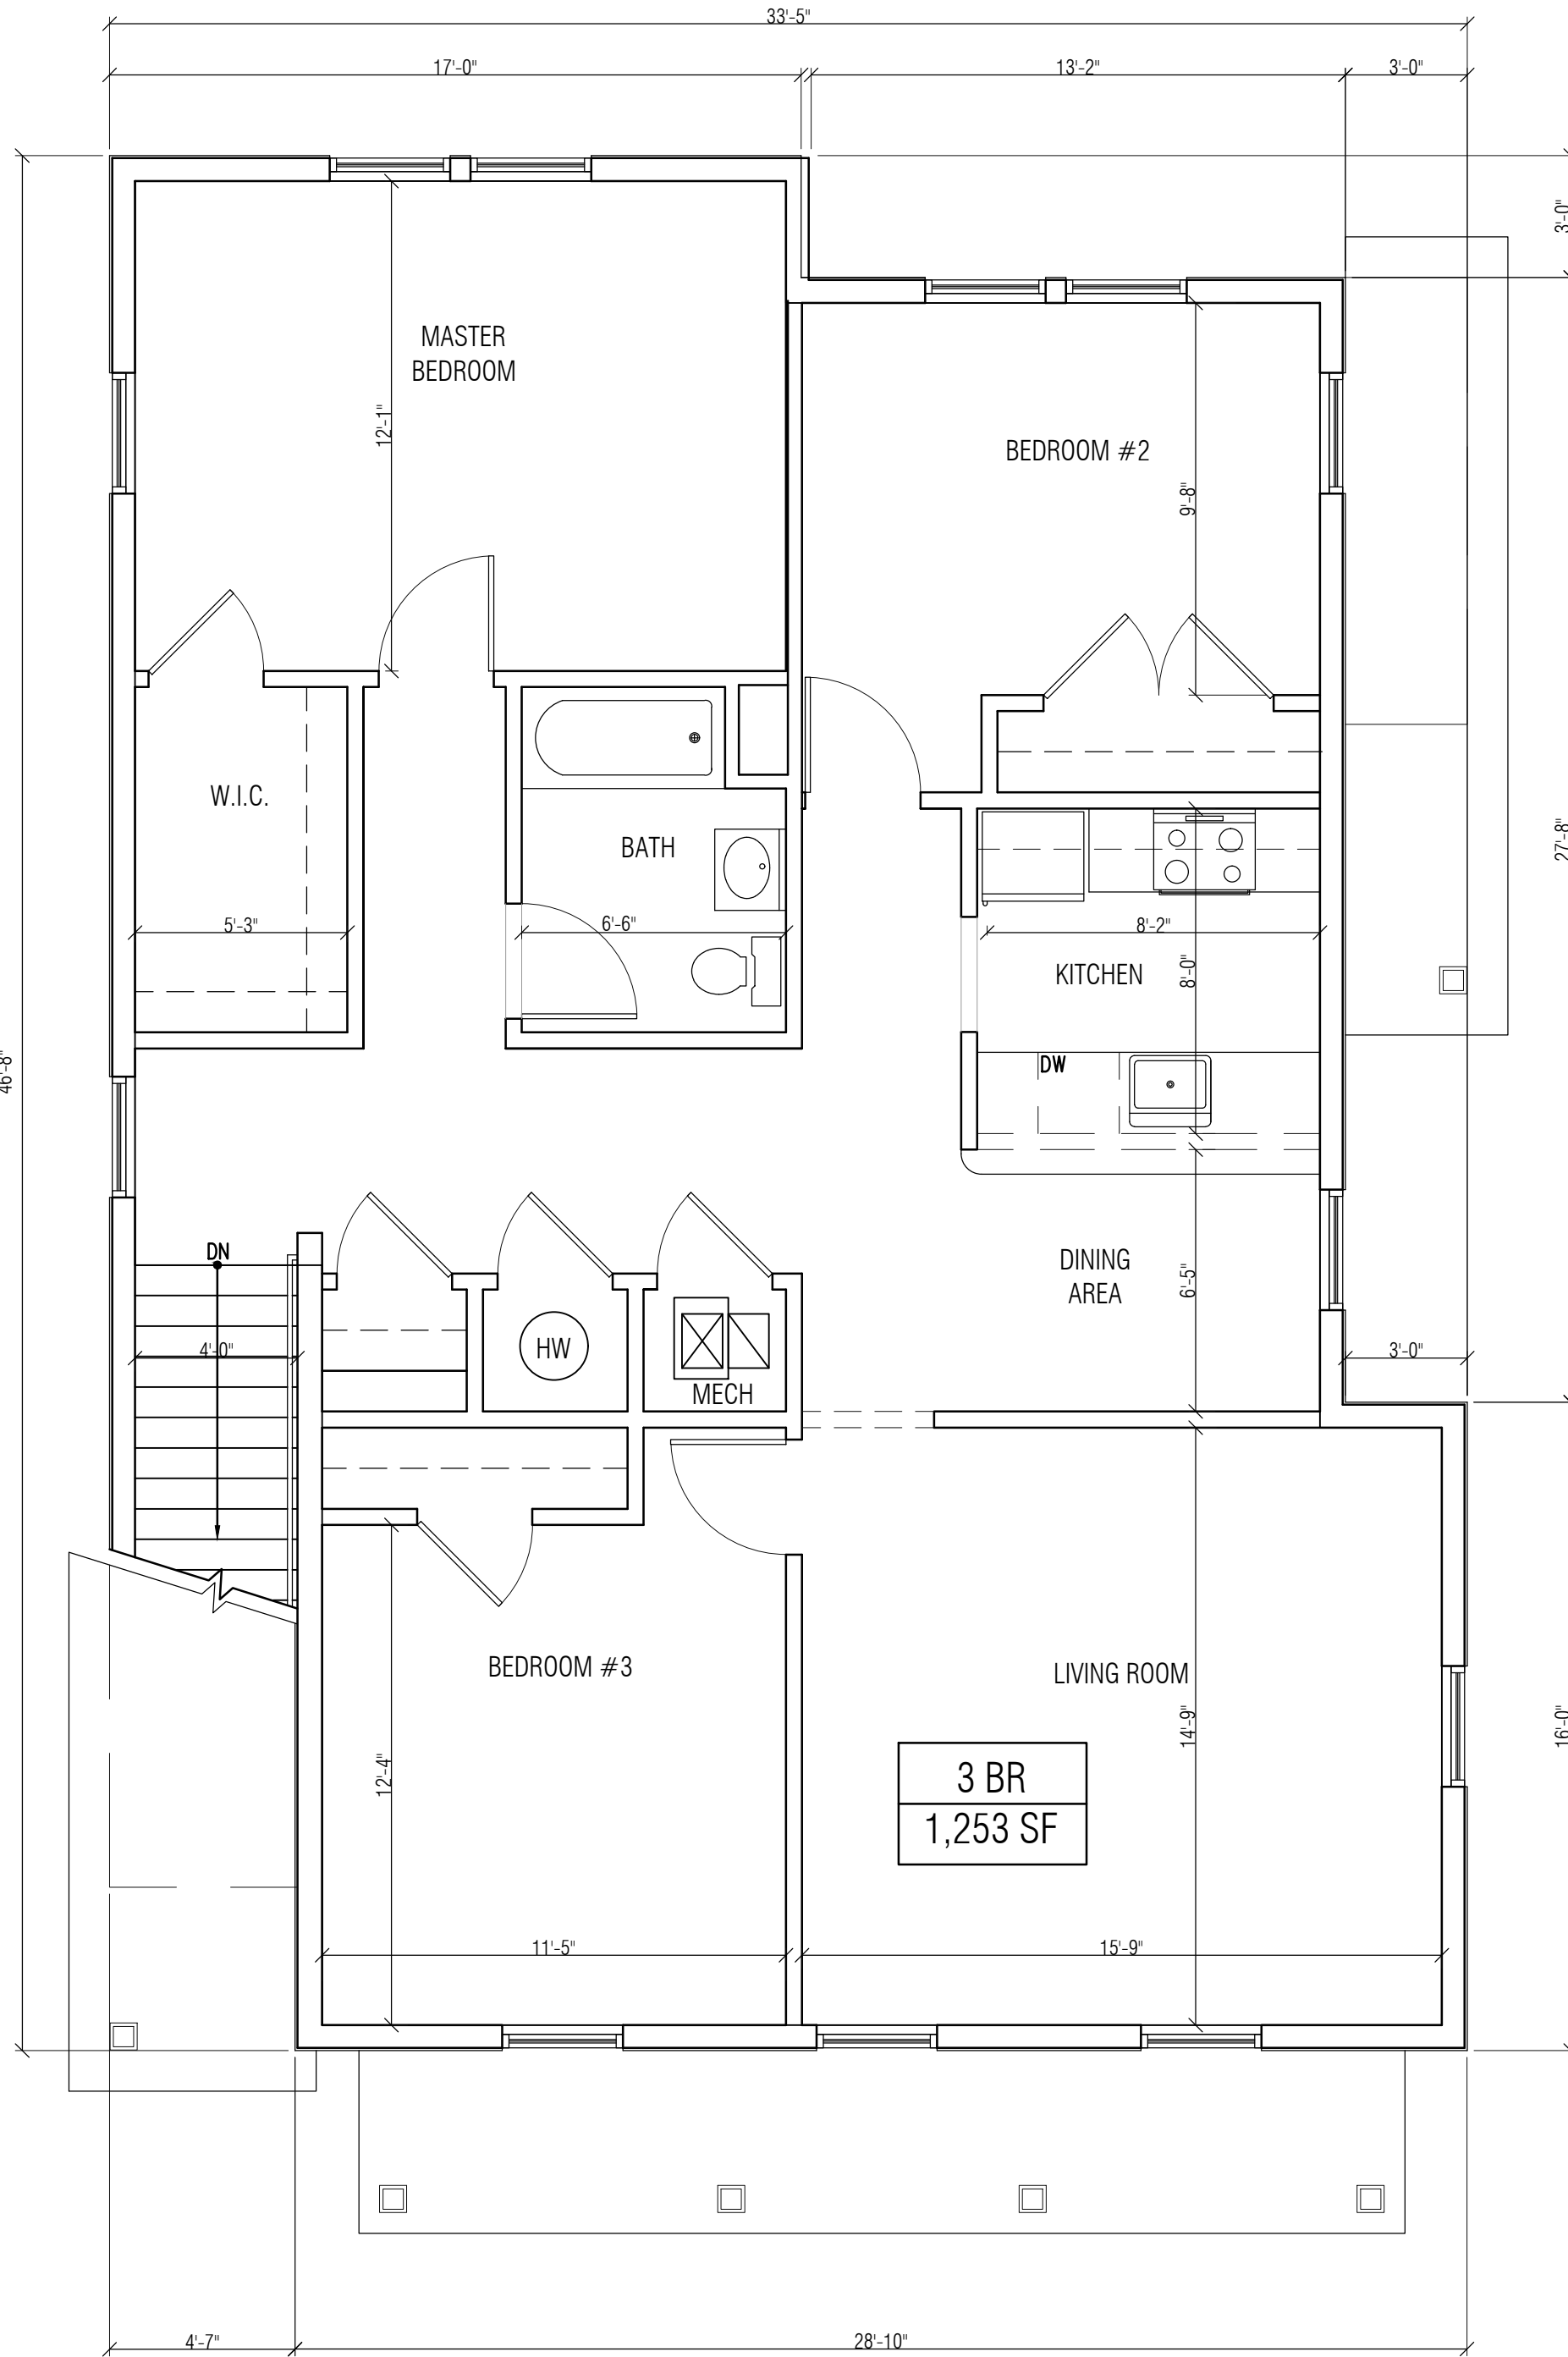

2 SECOND FLOOR PLAN
SCALE: 1/4" = 1'-0"

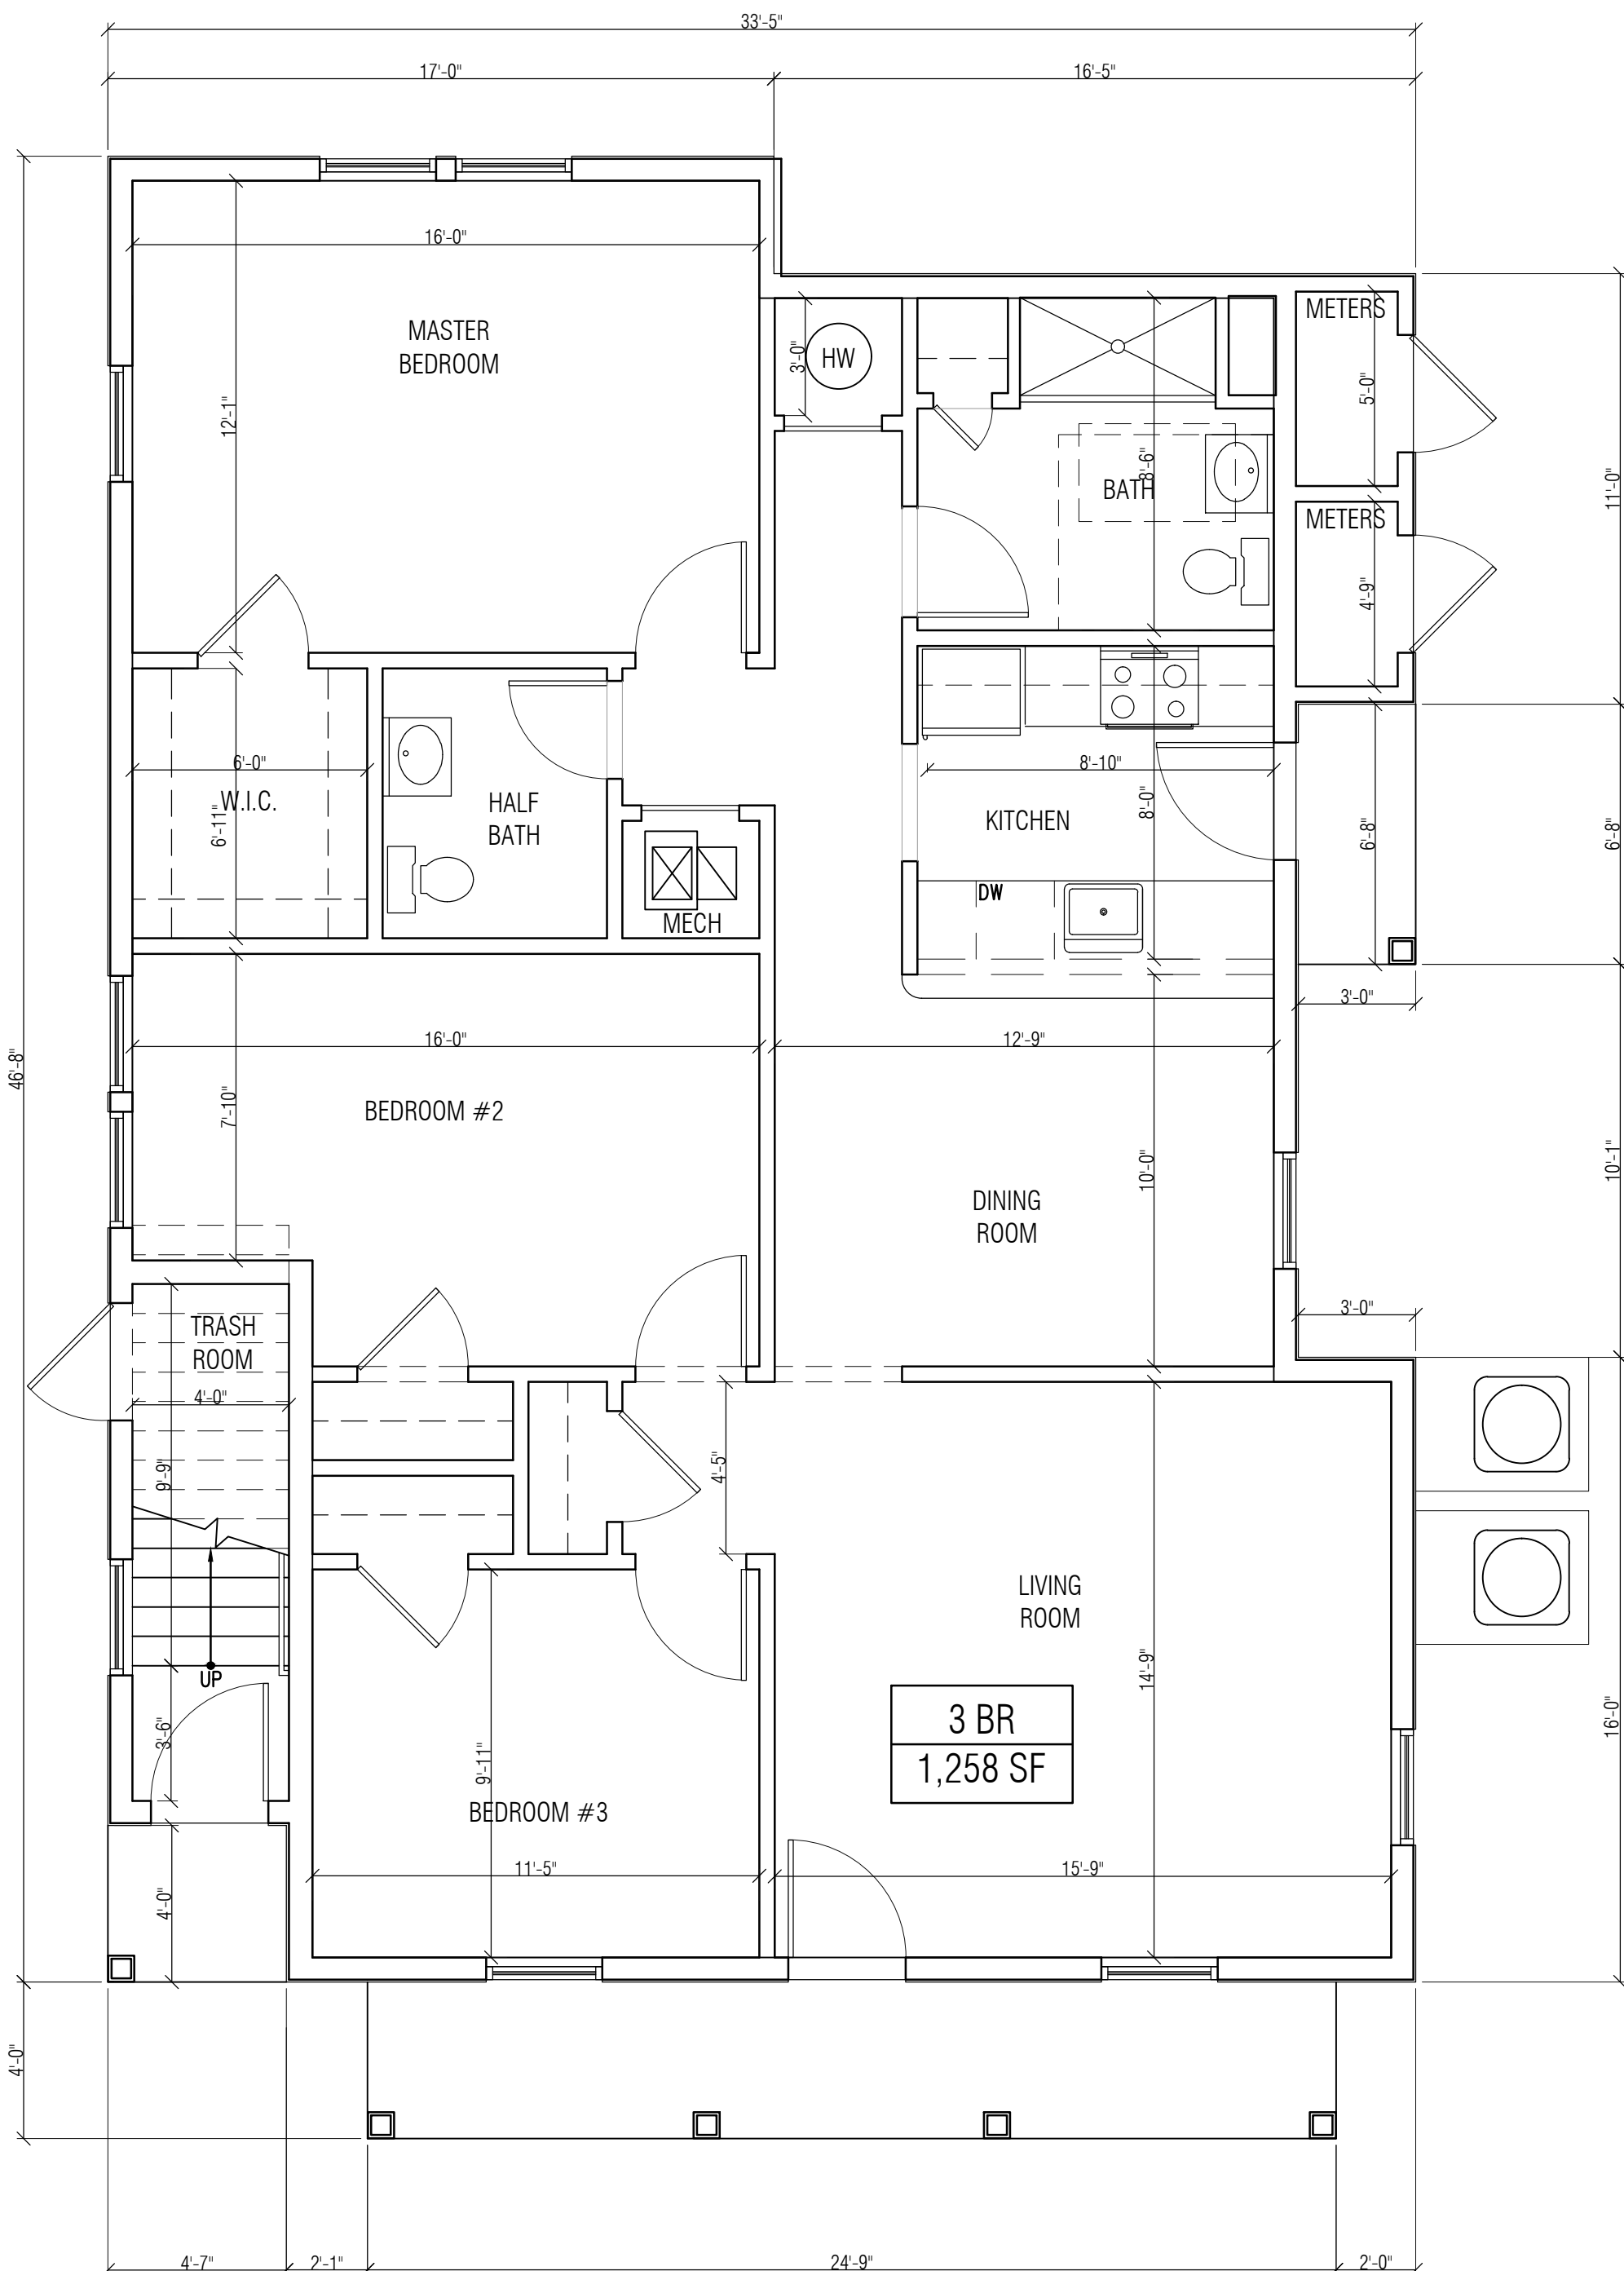

1 FIRST FLOOR PLAN
SCALE: 1/4" = 1'-0"



Inglese Architecture
+ Engineering

632 Pompton Avenue
Cedar Grove, NJ 07009
T. 201.438.0081
www.inglese-ae.com
info@inglese-ae.com



JOHN INGLES
NJ A00045900
NJ GE0299700
JOAQUIN BOUZAS
NJ A01637300
ALEXANDER MERLUCCI
NJ A00002700
ANTHONY DIAGOSTA III
NJ A02023700

THIS DOCUMENT IS THE EXCLUSIVE
PROPERTY OF INGLES ARCHITECTURE +
ENGINEERING. THE DOCUMENT AND THE
INFORMATION IT CONTAINS MAY NOT BE
REPRODUCED OR USED FOR OTHER THAN
THE SPECIFIC PROJECT FOR WHICH IT WAS
PREPARED WITHOUT THE EXPLICIT CONSENT
OF INGLES ARCHITECTURE + ENGINEERING.

CONSULTANTS:
CIVIL ENGINEER
DYNAMIC ENGINEERING CONSULTANTS, PC
1904 MAIN STREET
LAKE COMO, NJ 07719

LAWRENCE RESIDENTIAL DEVELOPMENT
NEW 58 UNIT MULTI-FAMILY BUILDING + 6 DUPLEX HOUSES
TOWNSHIP OF LAWRENCE
MERCER COUNTY, NEW JERSEY
BLOCK 2001, LOTS 3, 60-66 & 68, SHEETS 20 & 20.01

OWNER:
LAWRENCE SHOPPING
CENTER ASSOCIATES LLC
112 WEST 34TH STREET, STE 2106
NEW YORK, NY 10120

SUBMISSIONS:
PLANNING BOARD 04.01.2020

REVISIONS:

IAE PROJECT NO: 19066

SHEET TITLE:
BUILDING A ELEVATIONS


SHEET:
A-2.00

LEGEND


- 1 FIBER CEMENT SIDING - BLUE
- 2 FIBER CEMENT SIDING - AMBER
- 3 FIBER CEMENT SIDING - DARK WOOD-LOOK ACCENT
- 4 FIBER CEMENT SIDING - LIGHT WOOD-LOOK ACCENT
- 5 INSULATED METAL PANEL
- 6 METAL CLAD FRAME PROJECTION
- 7 METAL CLAD CORNICE
- 8 METAL BAND
- 9 FIBERGLASS WINDOW
- 10 ALUMINUM AND GLASS STOREFRONT
- 11 ENTRY CANOPY
- 12 METAL FINISH PLANT BOX
- 13 FIBER CEMENT SIDING - ARCHITECTURAL PANEL
METAL-LOOK ACCENT



5 ELEVATION KEY
SCALE: N.T.S.

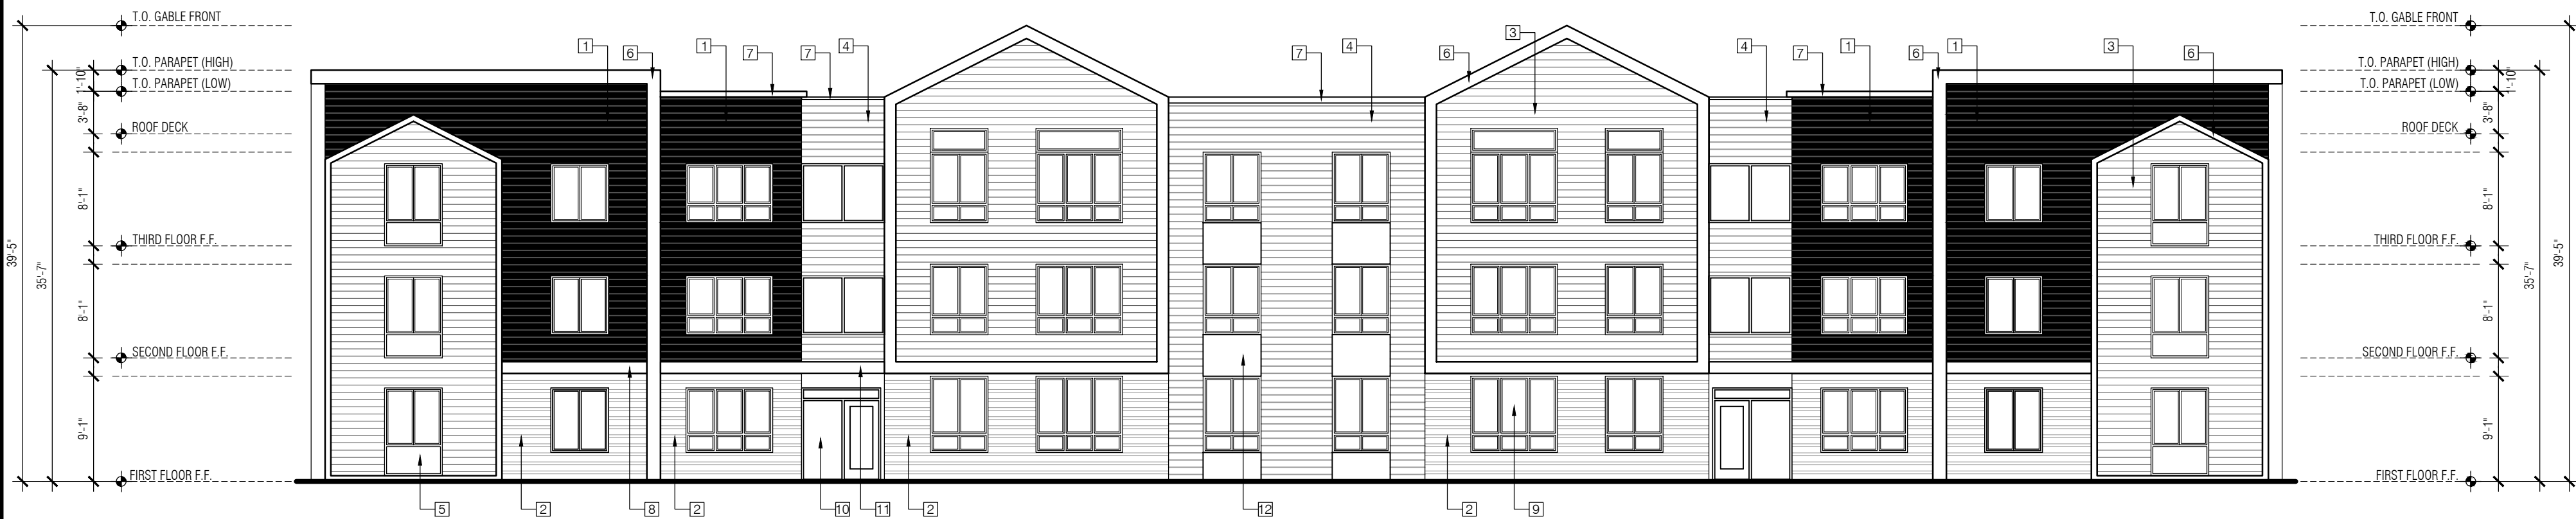


4 NORTH ELEVATION
SCALE: 3/32" = 1"

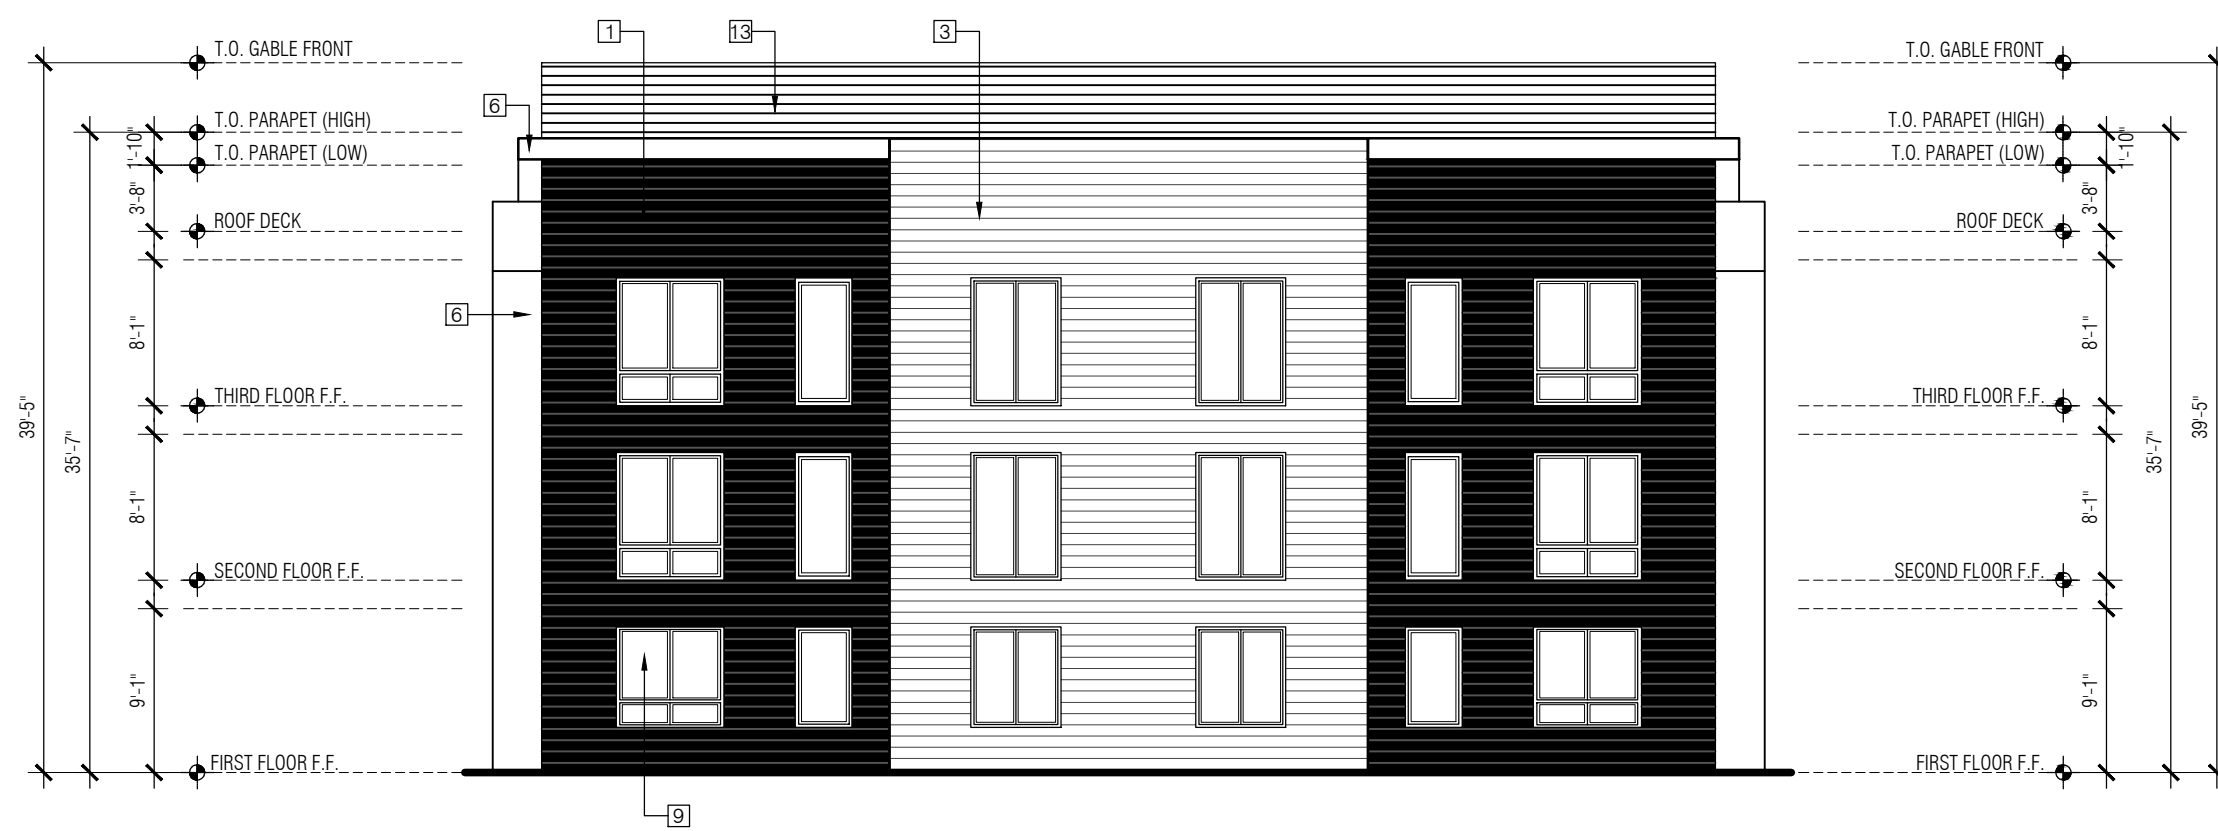

2 WEST ELEVATION
SCALE: 3/32" = 1"



3 SOUTH ELEVATION
SCALE: 3/32" = 1"

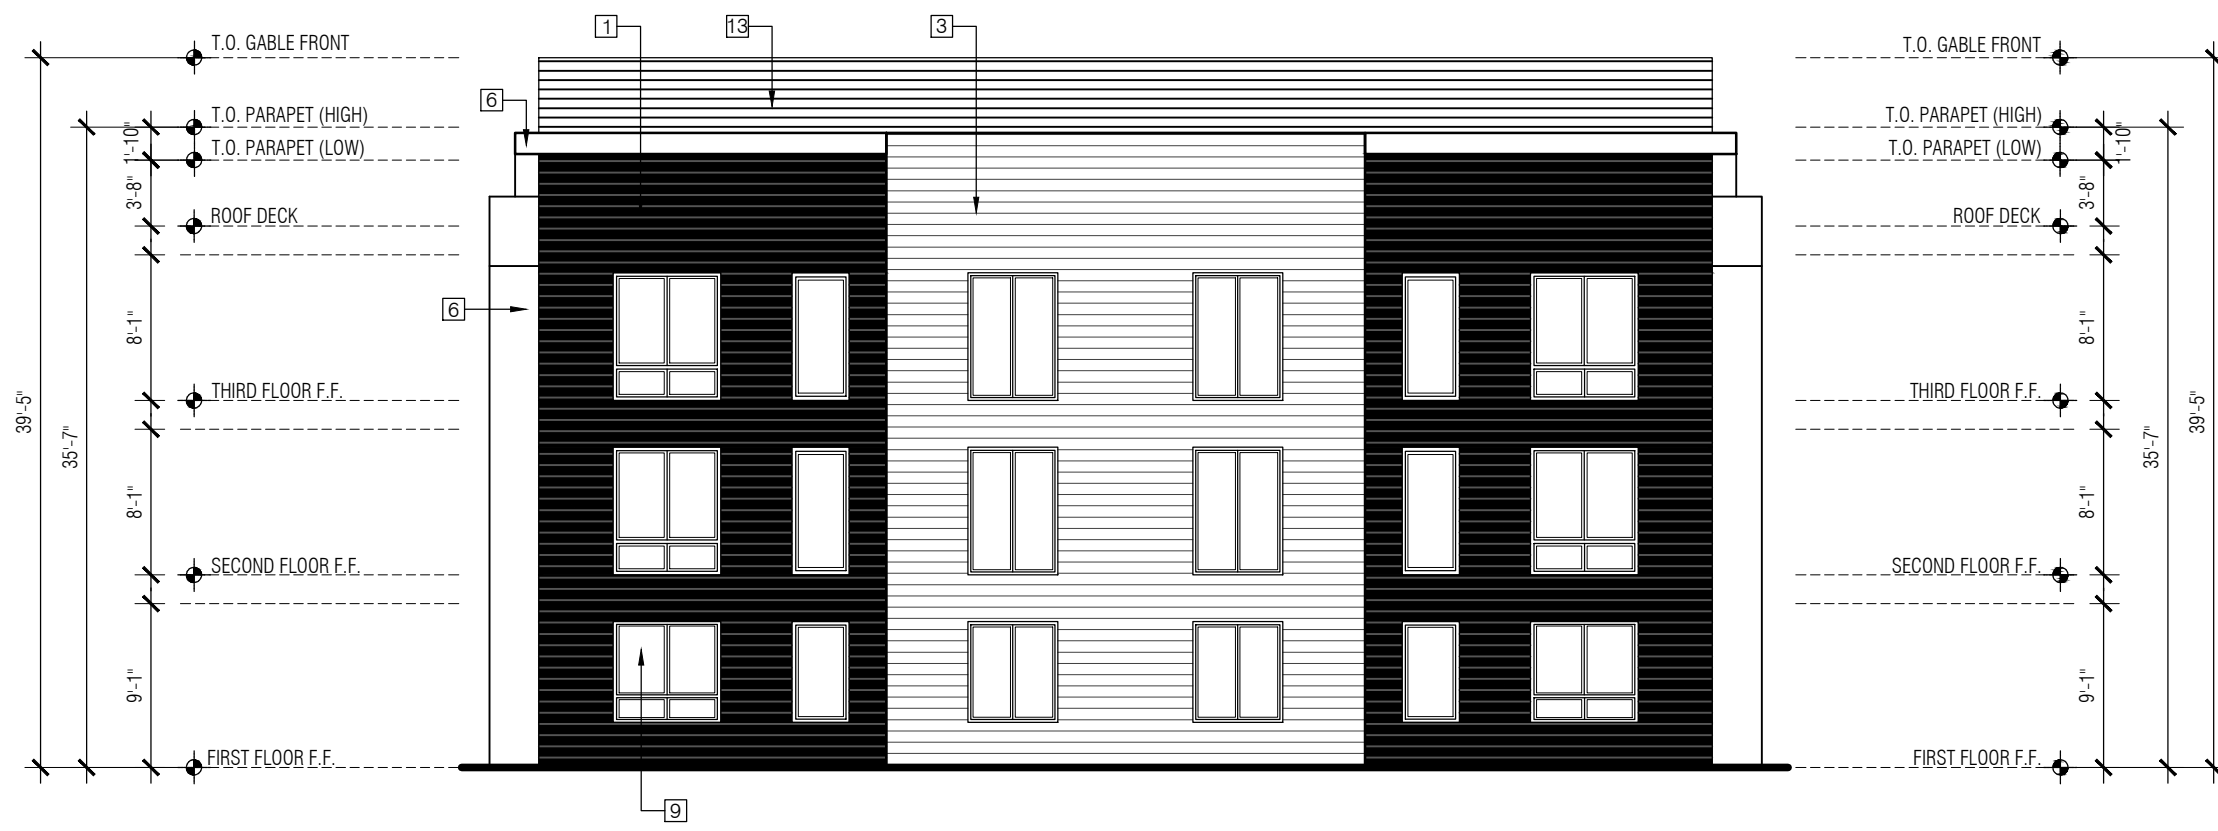

1 EAST ELEVATION
SCALE: 3/32" = 1"



Inglese Architecture
+ Engineering

632 Pompton Avenue
Cedar Grove, NJ 07009
1. 201.438.0081
www.inglese-ae.com
info@inglese-ae.com



JOHN INGLES
JOAQUIN BOUZAS
ALEXANDER MERLUCCI
ANTHONY DIAGOSTA III

NJ A00045900
NJ GE02999700
NJ A01637300
NJ A02002700
NJ A020023700

THIS DOCUMENT IS THE EXCLUSIVE
PROPERTY OF INGLES ARCHITECTURE +
ENGINEERING. THE DOCUMENT AND THE
INFORMATION IT CONTAINS MAY NOT BE
REPRODUCED OR USED FOR OTHER THAN
THE SPECIFIC PROJECT FOR WHICH IT WAS
PREPARED WITHOUT THE EXPLICIT CONSENT
OF INGLES ARCHITECTURE + ENGINEERING.

CONSULTANTS:
CIVIL ENGINEER
DYNAMIC ENGINEERING CONSULTANTS, PC
1904 MAIN STREET
LAKE COMO, NJ 07719

LAWRENCE RESIDENTIAL DEVELOPMENT
NEW 58 UNIT MULTI-FAMILY BUILDING + 6 DUPLEX HOUSES
TOWNSHIP OF LAWRENCE
MERCER COUNTY, NEW JERSEY
BLOCK 2001, LOTS 3, 60-66 & 68, SHEETS 20 & 20.01

OWNER:
LAWRENCE SHOPPING
CENTER ASSOCIATES LLC
112 WEST 34TH STREET, STE 2106
NEW YORK, NY 10120

SUBMISSIONS:
PLANNING BOARD 04.01.2020

REVISIONS:	

IAE PROJECT NO: 19066

SHEET TITLE:
BUILDING B ELEVATIONS

SHEET:

A-2.01




5 ELEVATION KEY
SCALE: N.T.S.

LEGEND

- 1 FIBER CEMENT SIDING - BLUE
- 2 FIBER CEMENT SIDING - AMBER
- 3 FIBER CEMENT SIDING - DARK WOOD-LOOK ACCENT
- 4 FIBER CEMENT SIDING - LIGHT WOOD-LOOK ACCENT
- 5 INSULATED METAL PANEL
- 6 METAL CLAD FRAME PROJECTION
- 7 METAL CLAD CORNICE
- 8 METAL BAND
- 9 FIBERGLASS WINDOW
- 10 ALUMINUM AND GLASS STOREFRONT
- 11 ENTRY CANOPY
- 12 METAL FINISH PLANT BOX
- 13 FIBER CEMENT SIDING - ARCHITECTURAL PANEL, METAL-LOOK ACCENT



4 NORTH ELEVATION
SCALE: 3/32" = 1"

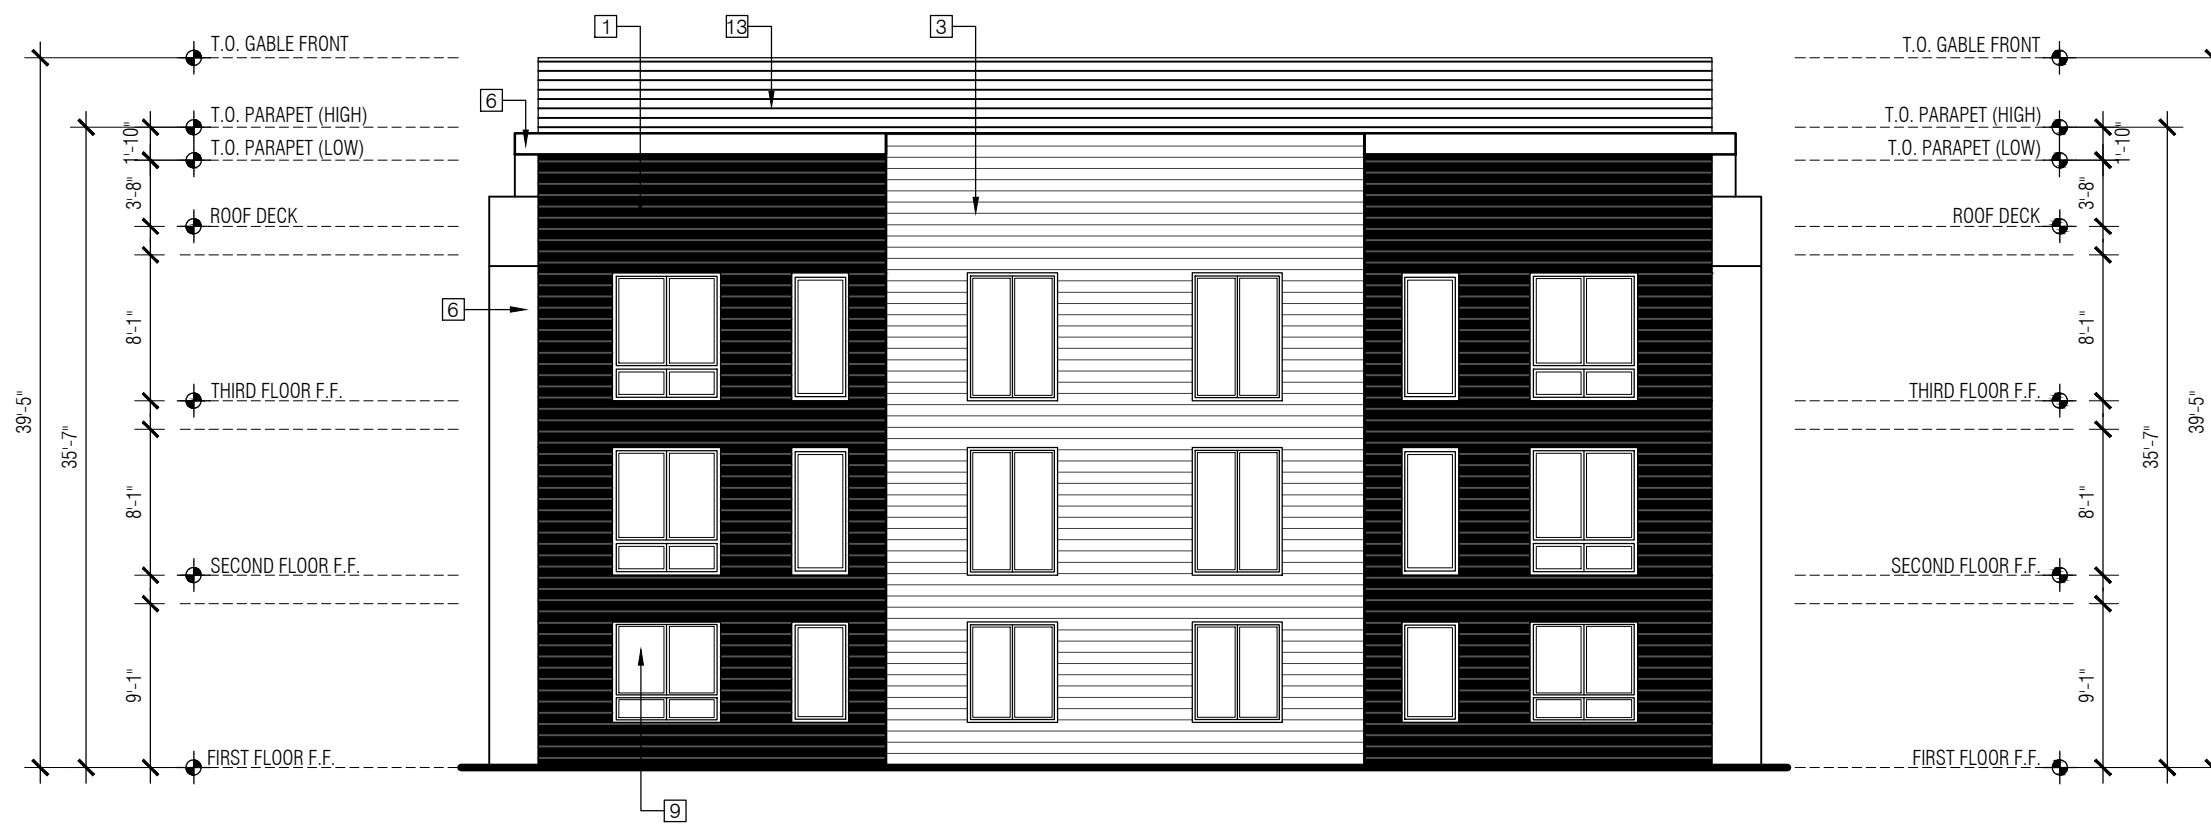

2 WEST ELEVATION
SCALE: 3/32" = 1"



3 SOUTH ELEVATION
SCALE: 3/32" = 1"



1 EAST ELEVATION
SCALE: 3/32" = 1"



5 ELEVATION KEY
SCALE: N.T.S.



4 NORTH ELEVATION
SCALE: 3/32" = 1'



3 SOUTH ELEVATION
SCALE: 3/32" = 1'



2 EAST ELEVATION
SCALE: 3/32" = 1'



1 WEST ELEVATION
SCALE: 3/32" = 1'

LEGEND	
1	FIBER CEMENT SIDING - BLUE
2	FIBER CEMENT SIDING - AMBER
3	FIBER CEMENT SIDING - DARK WOOD-LOOK ACCENT
4	FIBER CEMENT SIDING - LIGHT WOOD-LOOK ACCENT
5	INSULATED METAL PANEL
6	METAL CLAD FRAME PROJECTION
7	METAL CLAD CORNICE
8	METAL BAND
9	FIBERGLASS WINDOW
10	ALUMINUM AND GLASS STOREFRONT
11	ENTRY CANOPY
12	METAL FINISH PLANT BOX
13	FIBER CEMENT SIDING - ARCHITECTURAL PANEL METAL-LOOK ACCENT



Inglese Architecture
+ Engineering

632 Pompton Avenue
Cedar Grove, NJ 07009
T. 201.438.0081
www.inglese-ae.com
info@inglese-ae.com



JOHN INGLESE NJ A00045900
JOAQUIN BOUZAS NJ GE0299700
ALEXANDER MERLUCCI NJ A01637300
ANTHONY DIAGOSTA III NJ A02002700

THIS DOCUMENT IS THE EXCLUSIVE
PROPERTY OF INGLESE ARCHITECTURE +
ENGINEERING. THE DOCUMENT AND THE
INFORMATION IT CONTAINS MAY NOT BE
REPRODUCED OR USED FOR OTHER THAN
THE SPECIFIC PROJECT FOR WHICH IT WAS
PREPARED WITHOUT THE EXPLICIT CONSENT
OF INGLESE ARCHITECTURE + ENGINEERING.

CONSULTANTS:
CIVIL ENGINEER
DYNAMIC ENGINEERING CONSULTANTS, PC
1904 MAIN STREET
LAKE COMO, NJ 07119

LAWRENCE RESIDENTIAL DEVELOPMENT
NEW 58 UNIT MULTI-FAMILY BUILDING + 6 DUPLEX HOUSES
TOWNSHIP OF LAWRENCE
MERCER COUNTY, NEW JERSEY
BLOCK 2001, LOTS 3, 60-66 & 68, SHEETS 20 & 20.01


OWNER:
LAWRENCE SHOPPING
CENTER ASSOCIATES LLC
112 WEST 34TH STREET, STE 2106
NEW YORK, NY 10120

SUBMISSIONS:
PLANNING BOARD 04.01.2020

REVISIONS:	


IAE PROJECT NO: 19066
SHEET TITLE:
BUILDING C ELEVATIONS

SHEET:
A-2.02

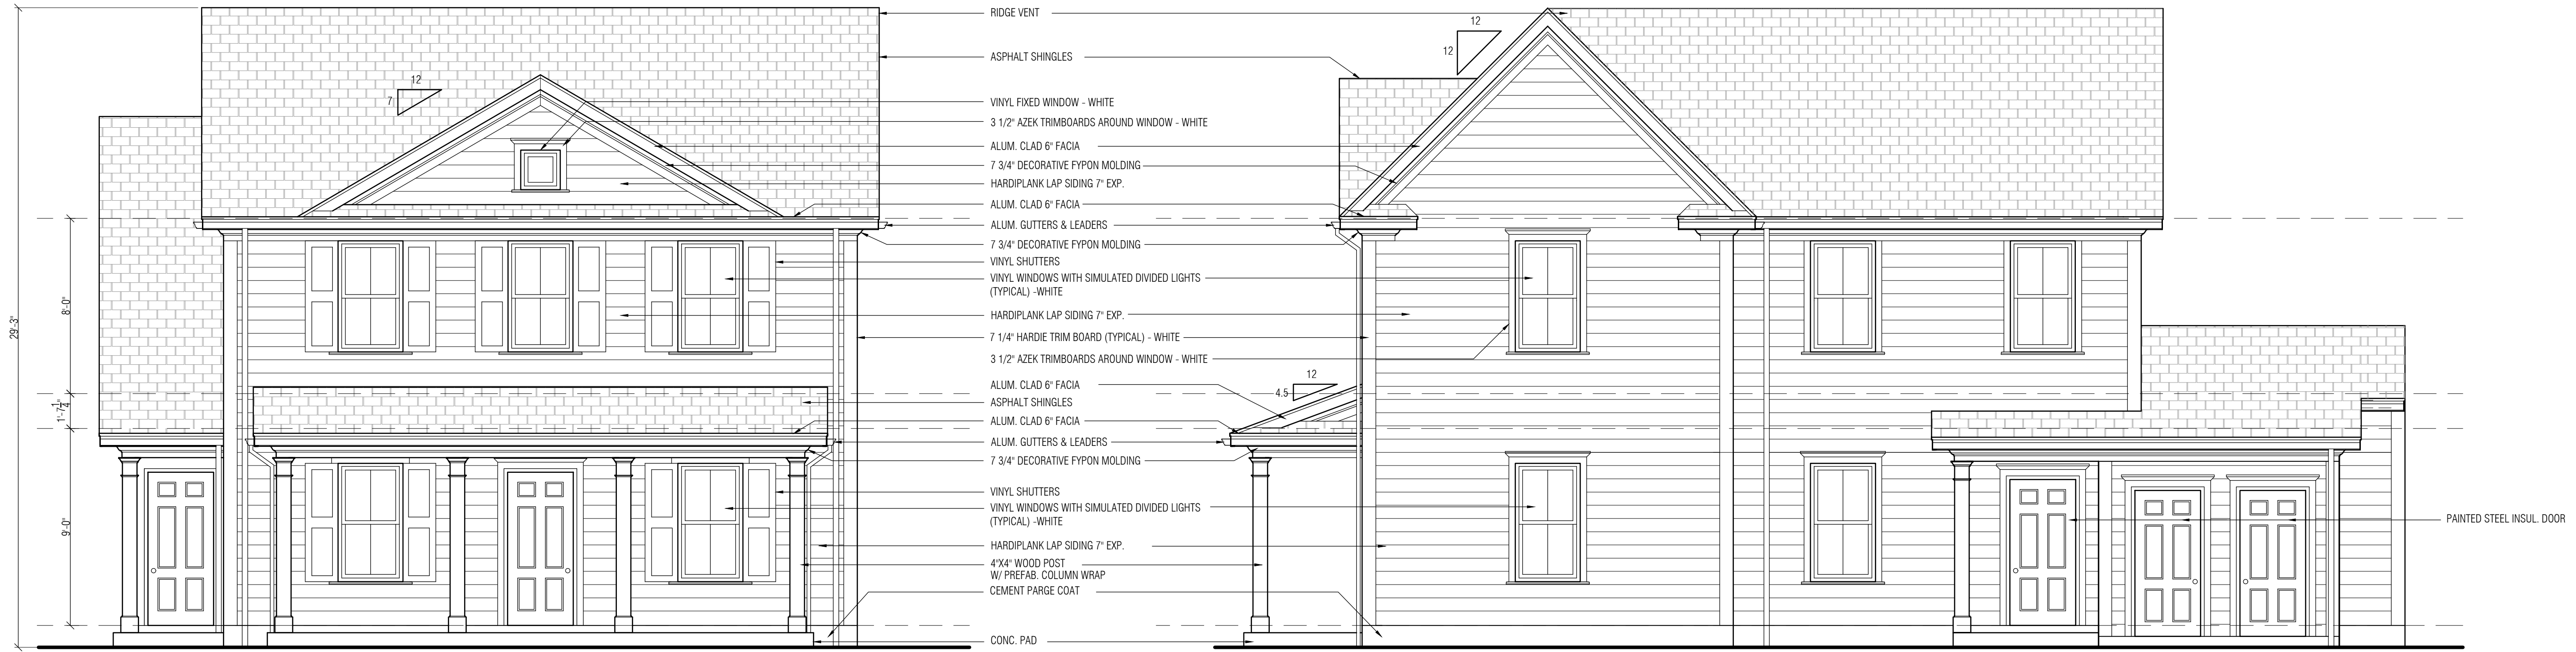

1 FRONT ELEVATION
SCALE: 1/4" = 1'-0"

2 RIGHT SIDE ELEVATION
SCALE: 1/4" = 1'-0"

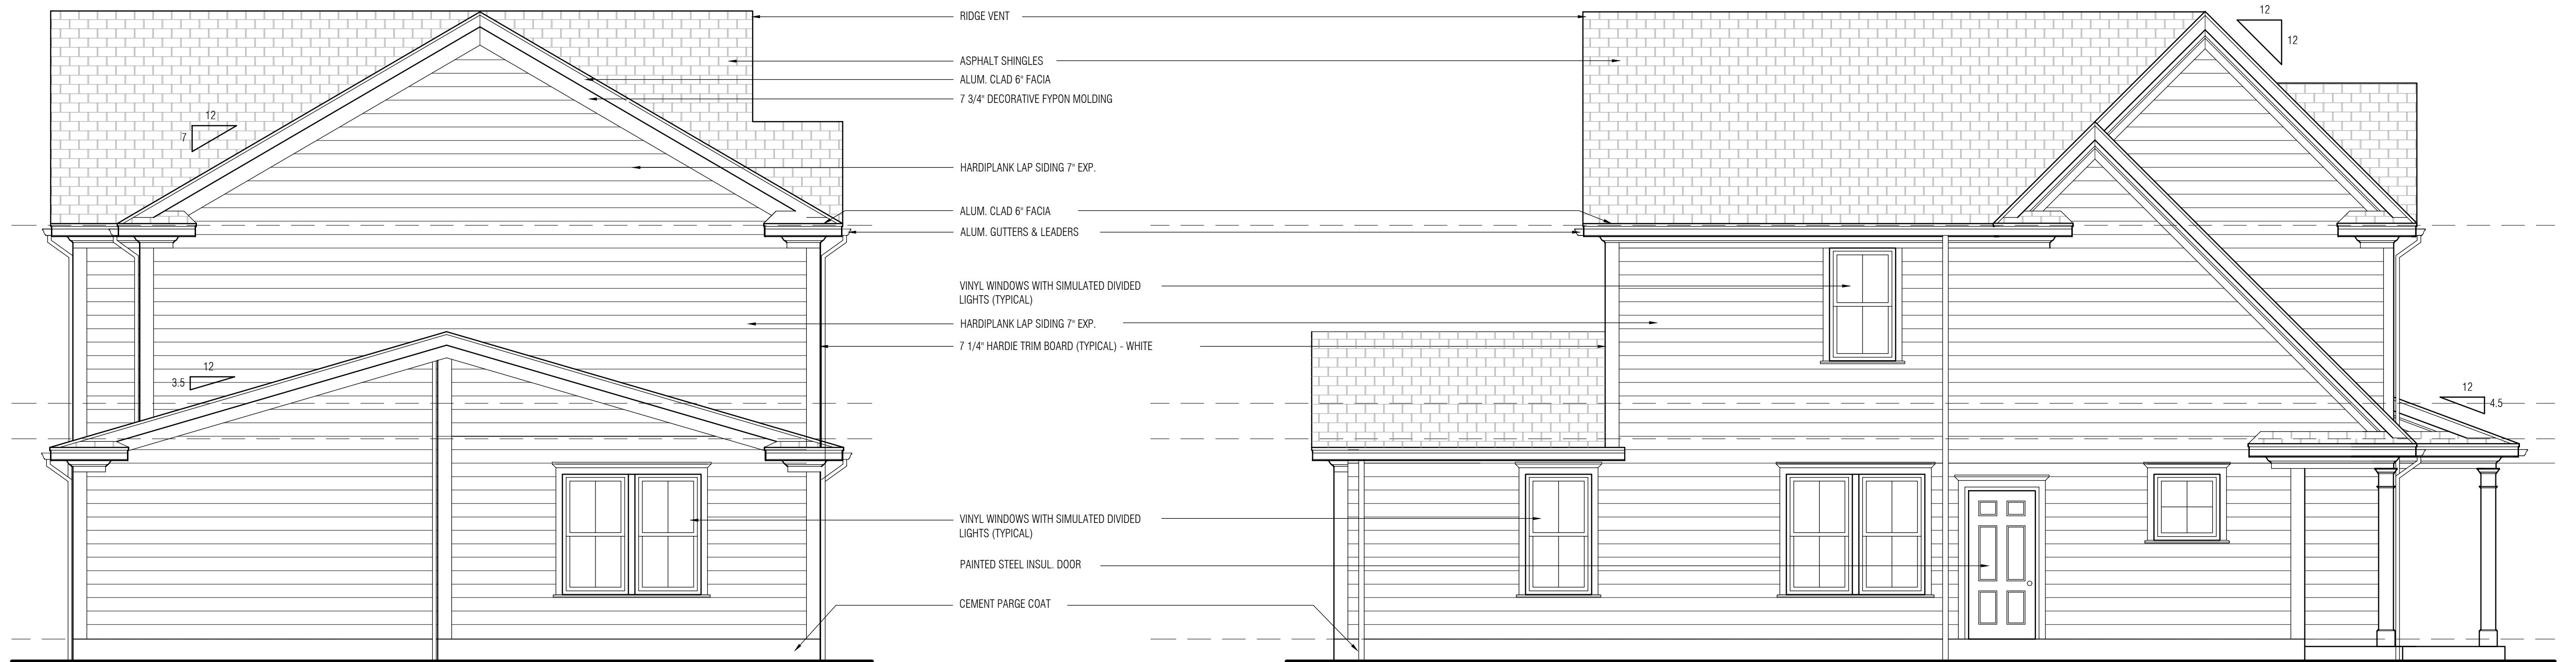


3 REAR ELEVATION
SCALE: 1/4" = 1'-0"

4 LEFT SIDE ELEVATION
SCALE: 1/4" = 1'-0"



Inglesse Architecture
+ Engineering

632 Pompton Avenue
Cedar Grove, NJ 07009
t. 201.438.0081
www.inglesse-ae.com
info@inglesse-ae.com

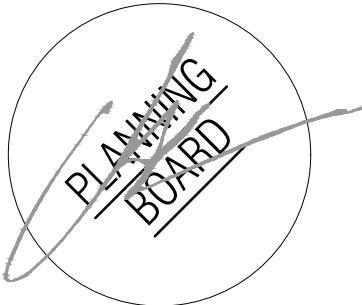

JOHN INGLESSE NJ A00045900
JOAQUIN BOUZAS NJ GE0299700
ALEXANDER MERLUCCI NJ A01637300
ANTHONY DAGOSTA III NJ A02002700

THIS DOCUMENT IS THE EXCLUSIVE
PROPERTY OF INGLESSE ARCHITECTURE +
ENGINEERING. THE DOCUMENT AND THE
INFORMATION IT CONTAINS MAY NOT BE
REPRODUCED OR USED FOR OTHER THAN
THE SPECIFIC PROJECT FOR WHICH IT WAS
PREPARED WITHOUT THE EXPLICIT CONSENT
OF INGLESSE ARCHITECTURE + ENGINEERING.

CONSULTANTS:
CIVIL ENGINEER
DYNAMIC ENGINEERING CONSULTANTS, PC
1904 MAIN STREET
LAKE COMO, NJ 07119

LAWRENCE RESIDENTIAL DEVELOPMENT
NEW 58 UNIT MULTI-FAMILY BUILDING + 6 DUPLEX HOUSES
TOWNSHIP OF LAWRENCE
MERCER COUNTY, NEW JERSEY
BLOCK 2001, LOTS 3, 60-66 & 68, SHEETS 20 & 20.01

OWNER:
LAWRENCE SHOPPING
CENTER ASSOCIATES LLC
112 WEST 34TH STREET, STE 2106
NEW YORK, NY 10120

SUBMISSIONS:
PLANNING BOARD 04.01.2020

REVISIONS:

IAE PROJECT NO: 19066


SHEET TITLE:

ELEVATIONS
TYPE A (1BR OVER 3BR)

SHEET:


A-2.10

2/20/2019 9:56 AM - LAWRENCE RESIDENTIAL DEVELOPMENT - LAWRENCE SHOPPING CENTER ASSOCIATES LLC - SHEET A-2.11 - 01/20/2019 10:45 AM

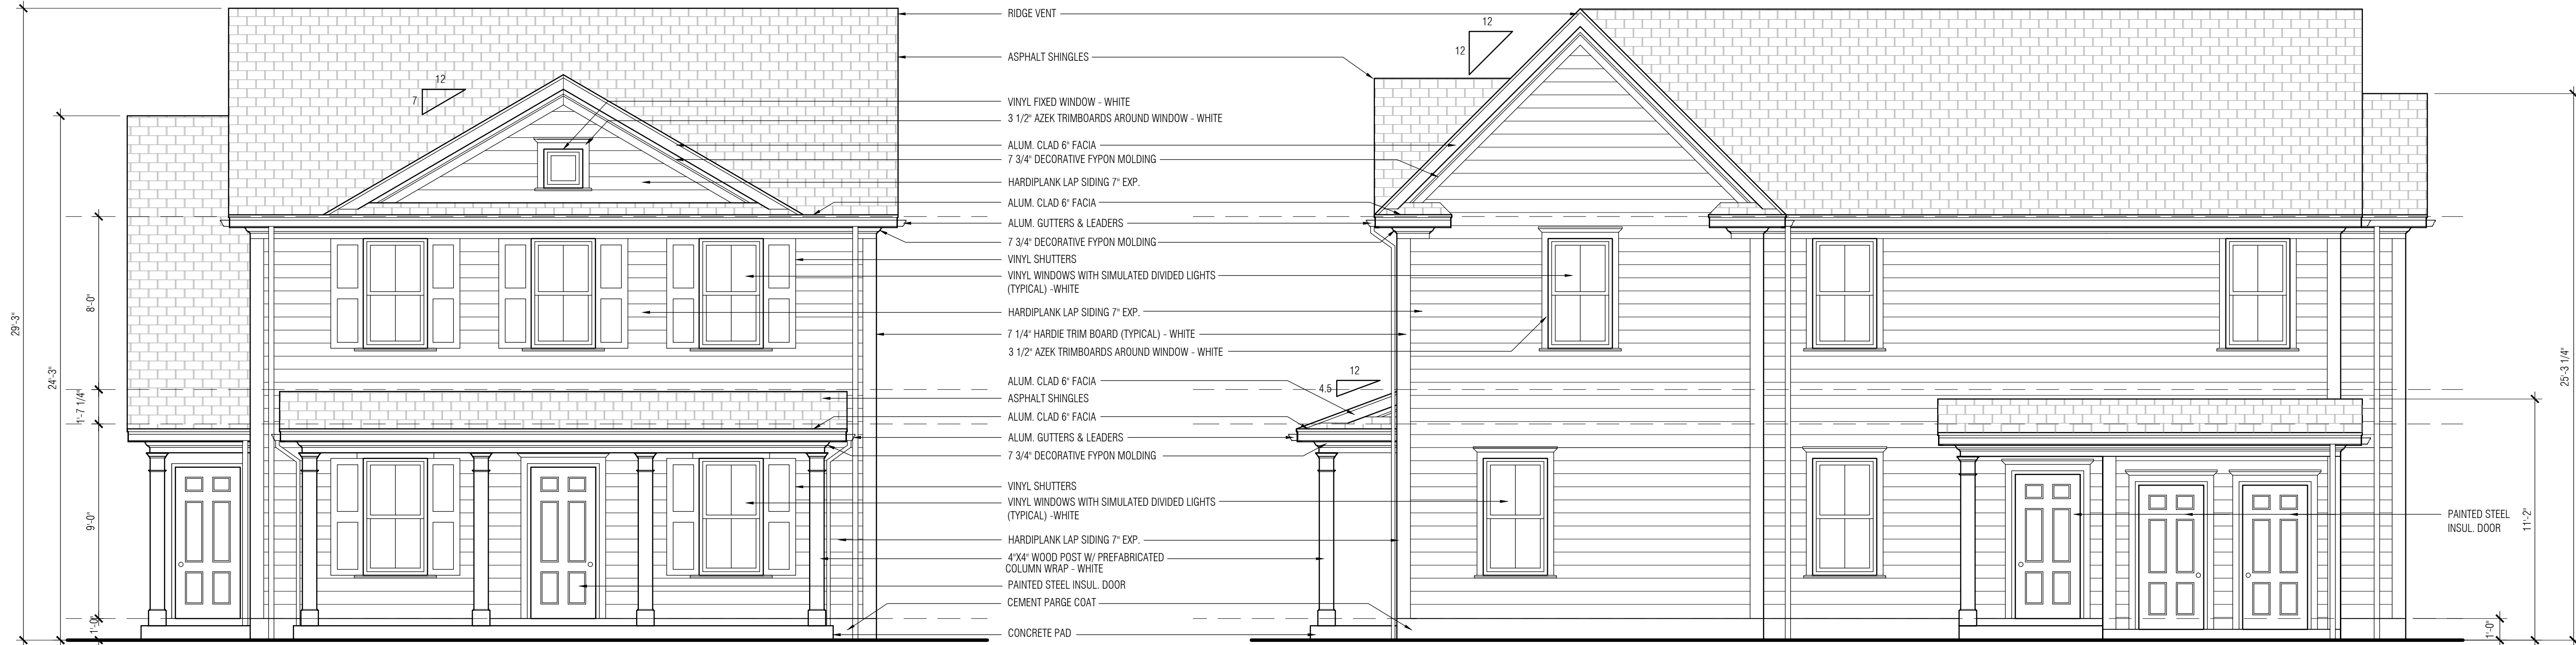

1 FRONT ELEVATION
SCALE: 1/4" = 1'-0"

2 RIGHT SIDE ELEVATION
SCALE: 1/4" = 1'-0"

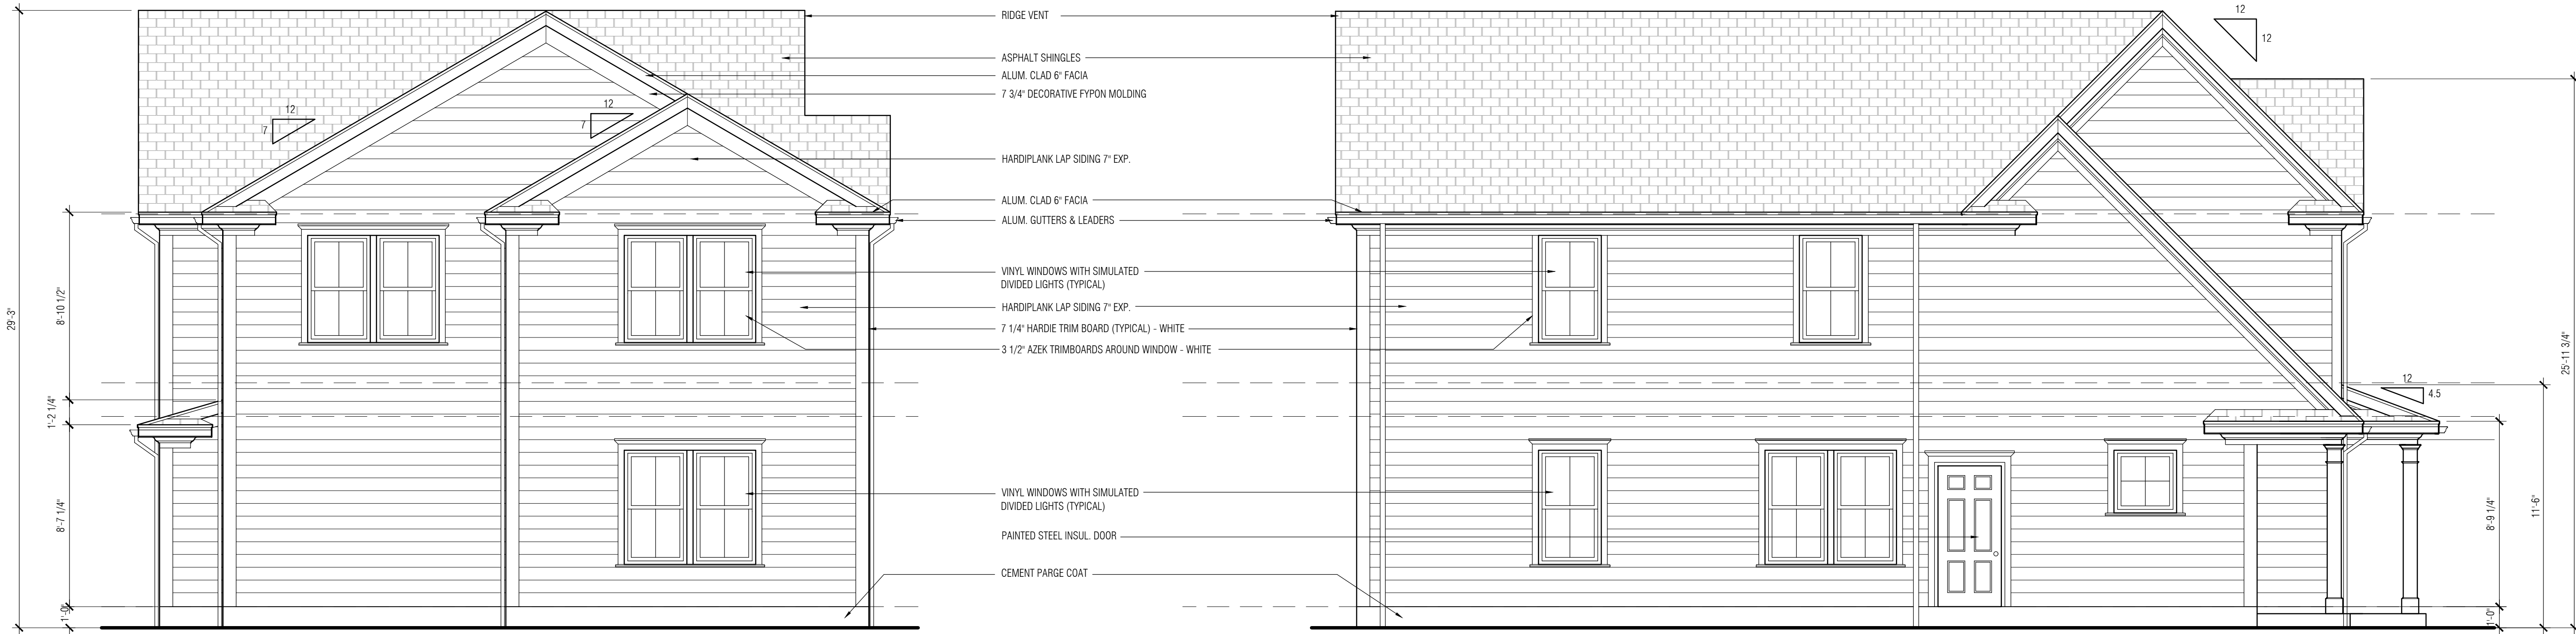


3 REAR ELEVATION
SCALE: 1/4" = 1'-0"

4 LEFT SIDE ELEVATION
SCALE: 1/4" = 1'-0"



Inglesse Architecture
+ Engineering

632 Pompton Avenue
Cedar Grove, NJ 07009
1.201.438.0081
www.inglesse-ae.com
info@inglesse-ae.com

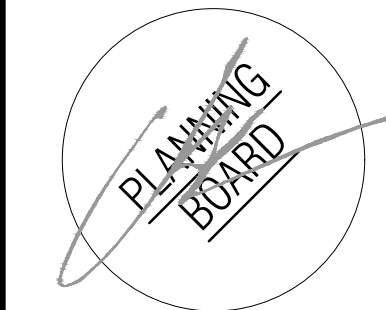

JOHN INGLESSE NJ A00045900
JOAQUIN BOUZAS NJ GE0299700
ALEXANDER MERLUCCI NJ A01637300
ANTHONY DRAGOSTA III NJ A02002700

THIS DOCUMENT IS THE EXCLUSIVE PROPERTY OF INGLESSE ARCHITECTURE + ENGINEERING. THE DOCUMENT AND THE INFORMATION IT CONTAINS MAY NOT BE REPRODUCED OR USED FOR OTHER THAN THE SPECIFIC PROJECT FOR WHICH IT WAS PREPARED WITHOUT THE EXPLICIT CONSENT OF INGLESSE ARCHITECTURE + ENGINEERING.

CONSULTANTS:
CIVIL ENGINEER
DYNAMIC ENGINEERING CONSULTANTS, PC
1904 MAIN STREET
LAKE COMO, NJ 07119

LAWRENCE RESIDENTIAL DEVELOPMENT
NEW 58 UNIT MULTI-FAMILY BUILDING + 6 DUPLEX HOUSES
TOWNSHIP OF LAWRENCE
MERCER COUNTY, NEW JERSEY
BLOCK 2001, LOTS 3, 60-66 & 68, SHEETS 20 & 20.01

OWNER:
LAWRENCE SHOPPING
CENTER ASSOCIATES LLC
112 WEST 34TH STREET, STE 2106
NEW YORK, NY 10120

SUBMISSIONS:
PLANNING BOARD 04.01.2020

REVISIONS:


IAE PROJECT NO: 19066

SHEET TITLE:

ELEVATIONS
TYPE B (3BR OVER 3BR)

SHEET:

A-2.11

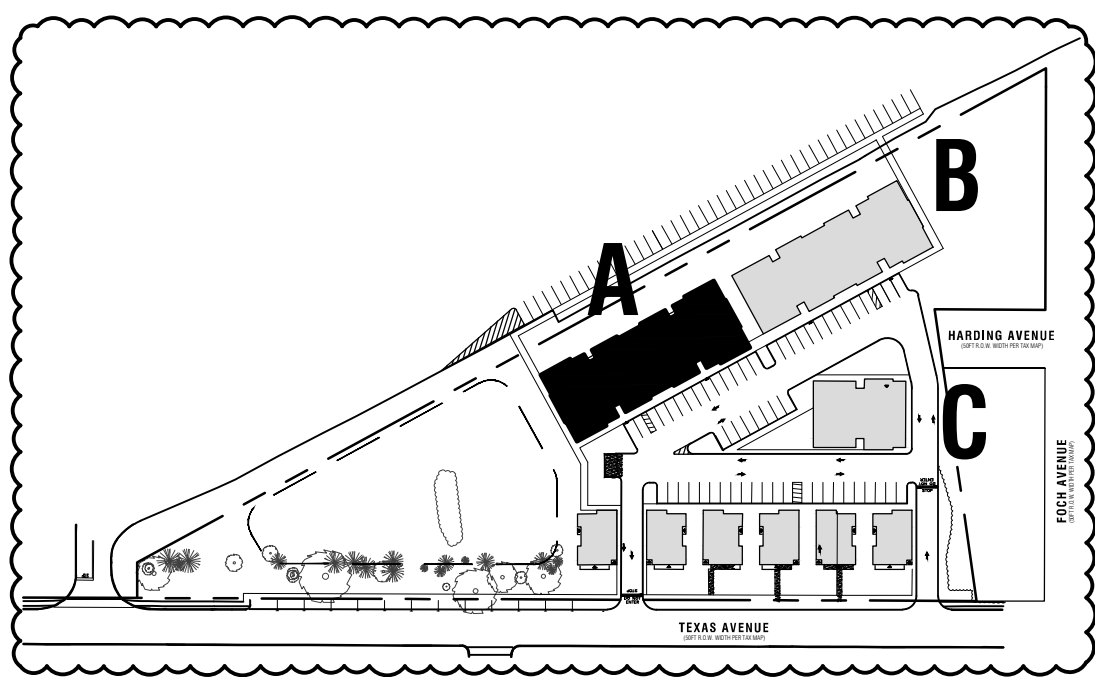

4 KEY MAP
SCALE: N.T.S.



3 EXTERIOR VIEW - CLUSTER BUILDINGS A & B FROM PARKING
SCALE: N.T.S.



2 EXTERIOR VIEW - LOOKING WEST ALONG TEXAS AVE.
SCALE: N.T.S.



1 EXTERIOR VIEW - LOOKING EAST ALONG TEXAS AVE.
SCALE: N.T.S.



Inglesse Architecture
+ Engineering

632 Pompton Avenue
Cedar Grove, NJ 07009
T. 201.438.0081
www.inglesse-ae.com
info@inglesse-ae.com



JOHN INGLESSE NJ A00045900
JOAQUIN BOUZAS NJ A01637300
ALEXANDER MERLUCCI NJ A00002700
ANTHONY D'AGOSTA III NJ A02023700

THIS DOCUMENT IS THE EXCLUSIVE PROPERTY OF INGLESSE ARCHITECTURE + ENGINEERING. THE DOCUMENT AND THE INFORMATION IT CONTAINS MAY NOT BE REPRODUCED OR USED FOR OTHER THAN THE SPECIFIC PROJECT FOR WHICH IT WAS PREPARED WITHOUT THE EXPLICIT CONSENT OF INGLESSE ARCHITECTURE + ENGINEERING.

CONSULTANTS:
CIVIL ENGINEER
DYNAMIC ENGINEERING CONSULTANTS, PC
1904 MAIN STREET
LAKE COMO, NJ 07719

LAWRENCE RESIDENTIAL DEVELOPMENT
NEW 58 UNIT MULTI-FAMILY BUILDING + 6 DUPLEX HOUSES
TOWNSHIP OF LAWRENCE
MERCER COUNTY, NEW JERSEY
BLOCK 2001, LOTS 3, 60-66 & 68, SHEETS 20 & 20.01

OWNER:
LAWRENCE SHOPPING
CENTER ASSOCIATES LLC
112 WEST 34TH STREET, STE 2106
NEW YORK, NY 10120

SUBMISSIONS:
PLANNING BOARD 04.01.2020

REVISIONS:	
1	PARKING UPDATE 10.09.2020

IAE PROJECT NO: 19066

SHEET TITLE:
EXTERIOR VIEWS

SHEET:
A-3.00