

NEW SINGLE FAMILY HOME: 32 CANAL VIEW DRIVE

LAWRENCE TOWNSHIP, NJ - REVISED


2 LEFT ELEVATION

1 FRONT ELEVATION




3 REAR ELEVATION

4 RIGHT ELEVATION

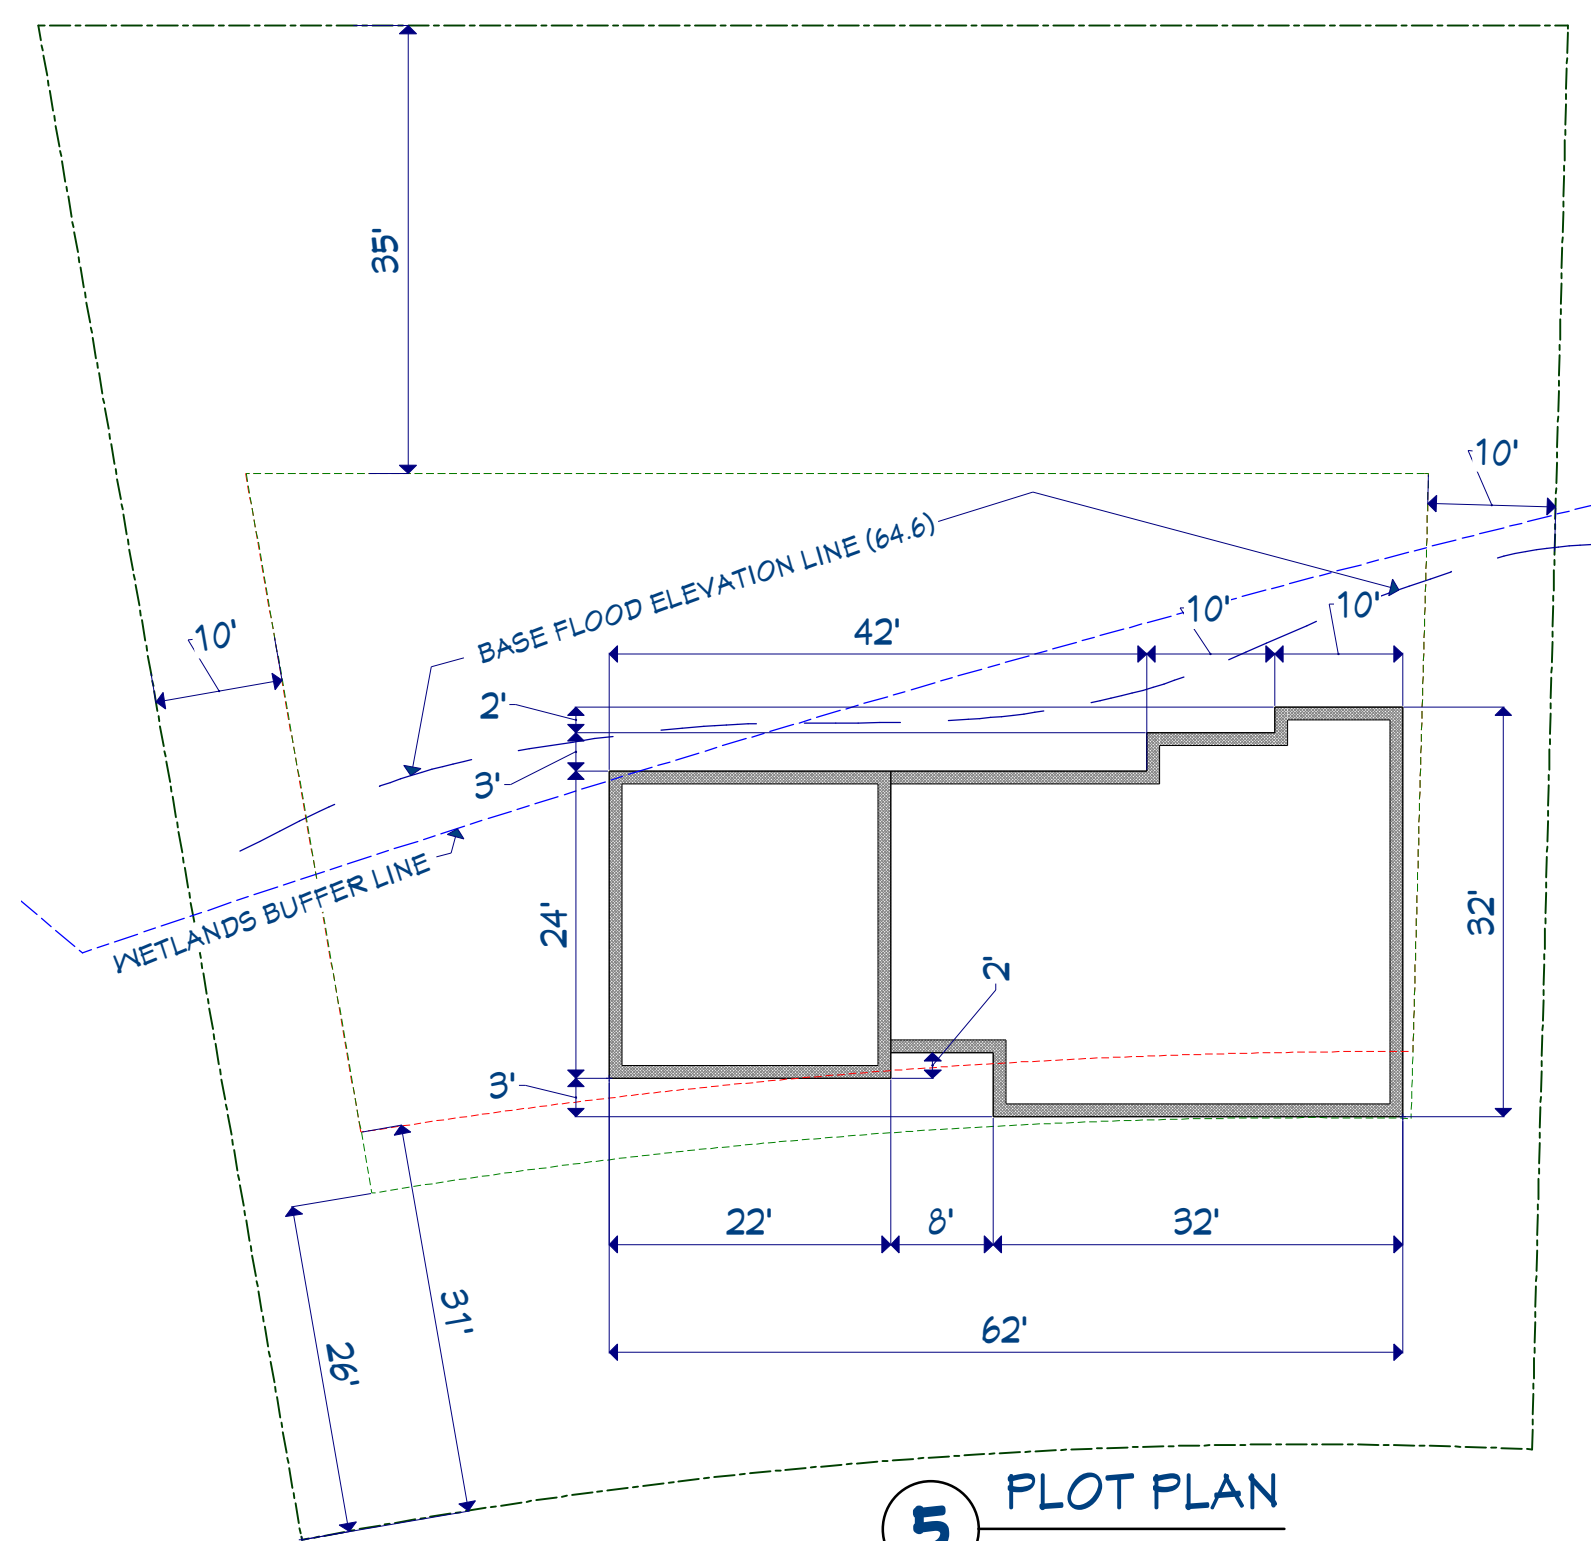


5 PLOT PLAN



NOTE:
PLOT PLAN IS NOT A SURVEY AND IN NO WAY IS IT
INTENDED TO REPRESENT A SURVEY - THIS PLOT PLAN
IS FOR BUILDING DEPARTMENT INFORMATION ONLY

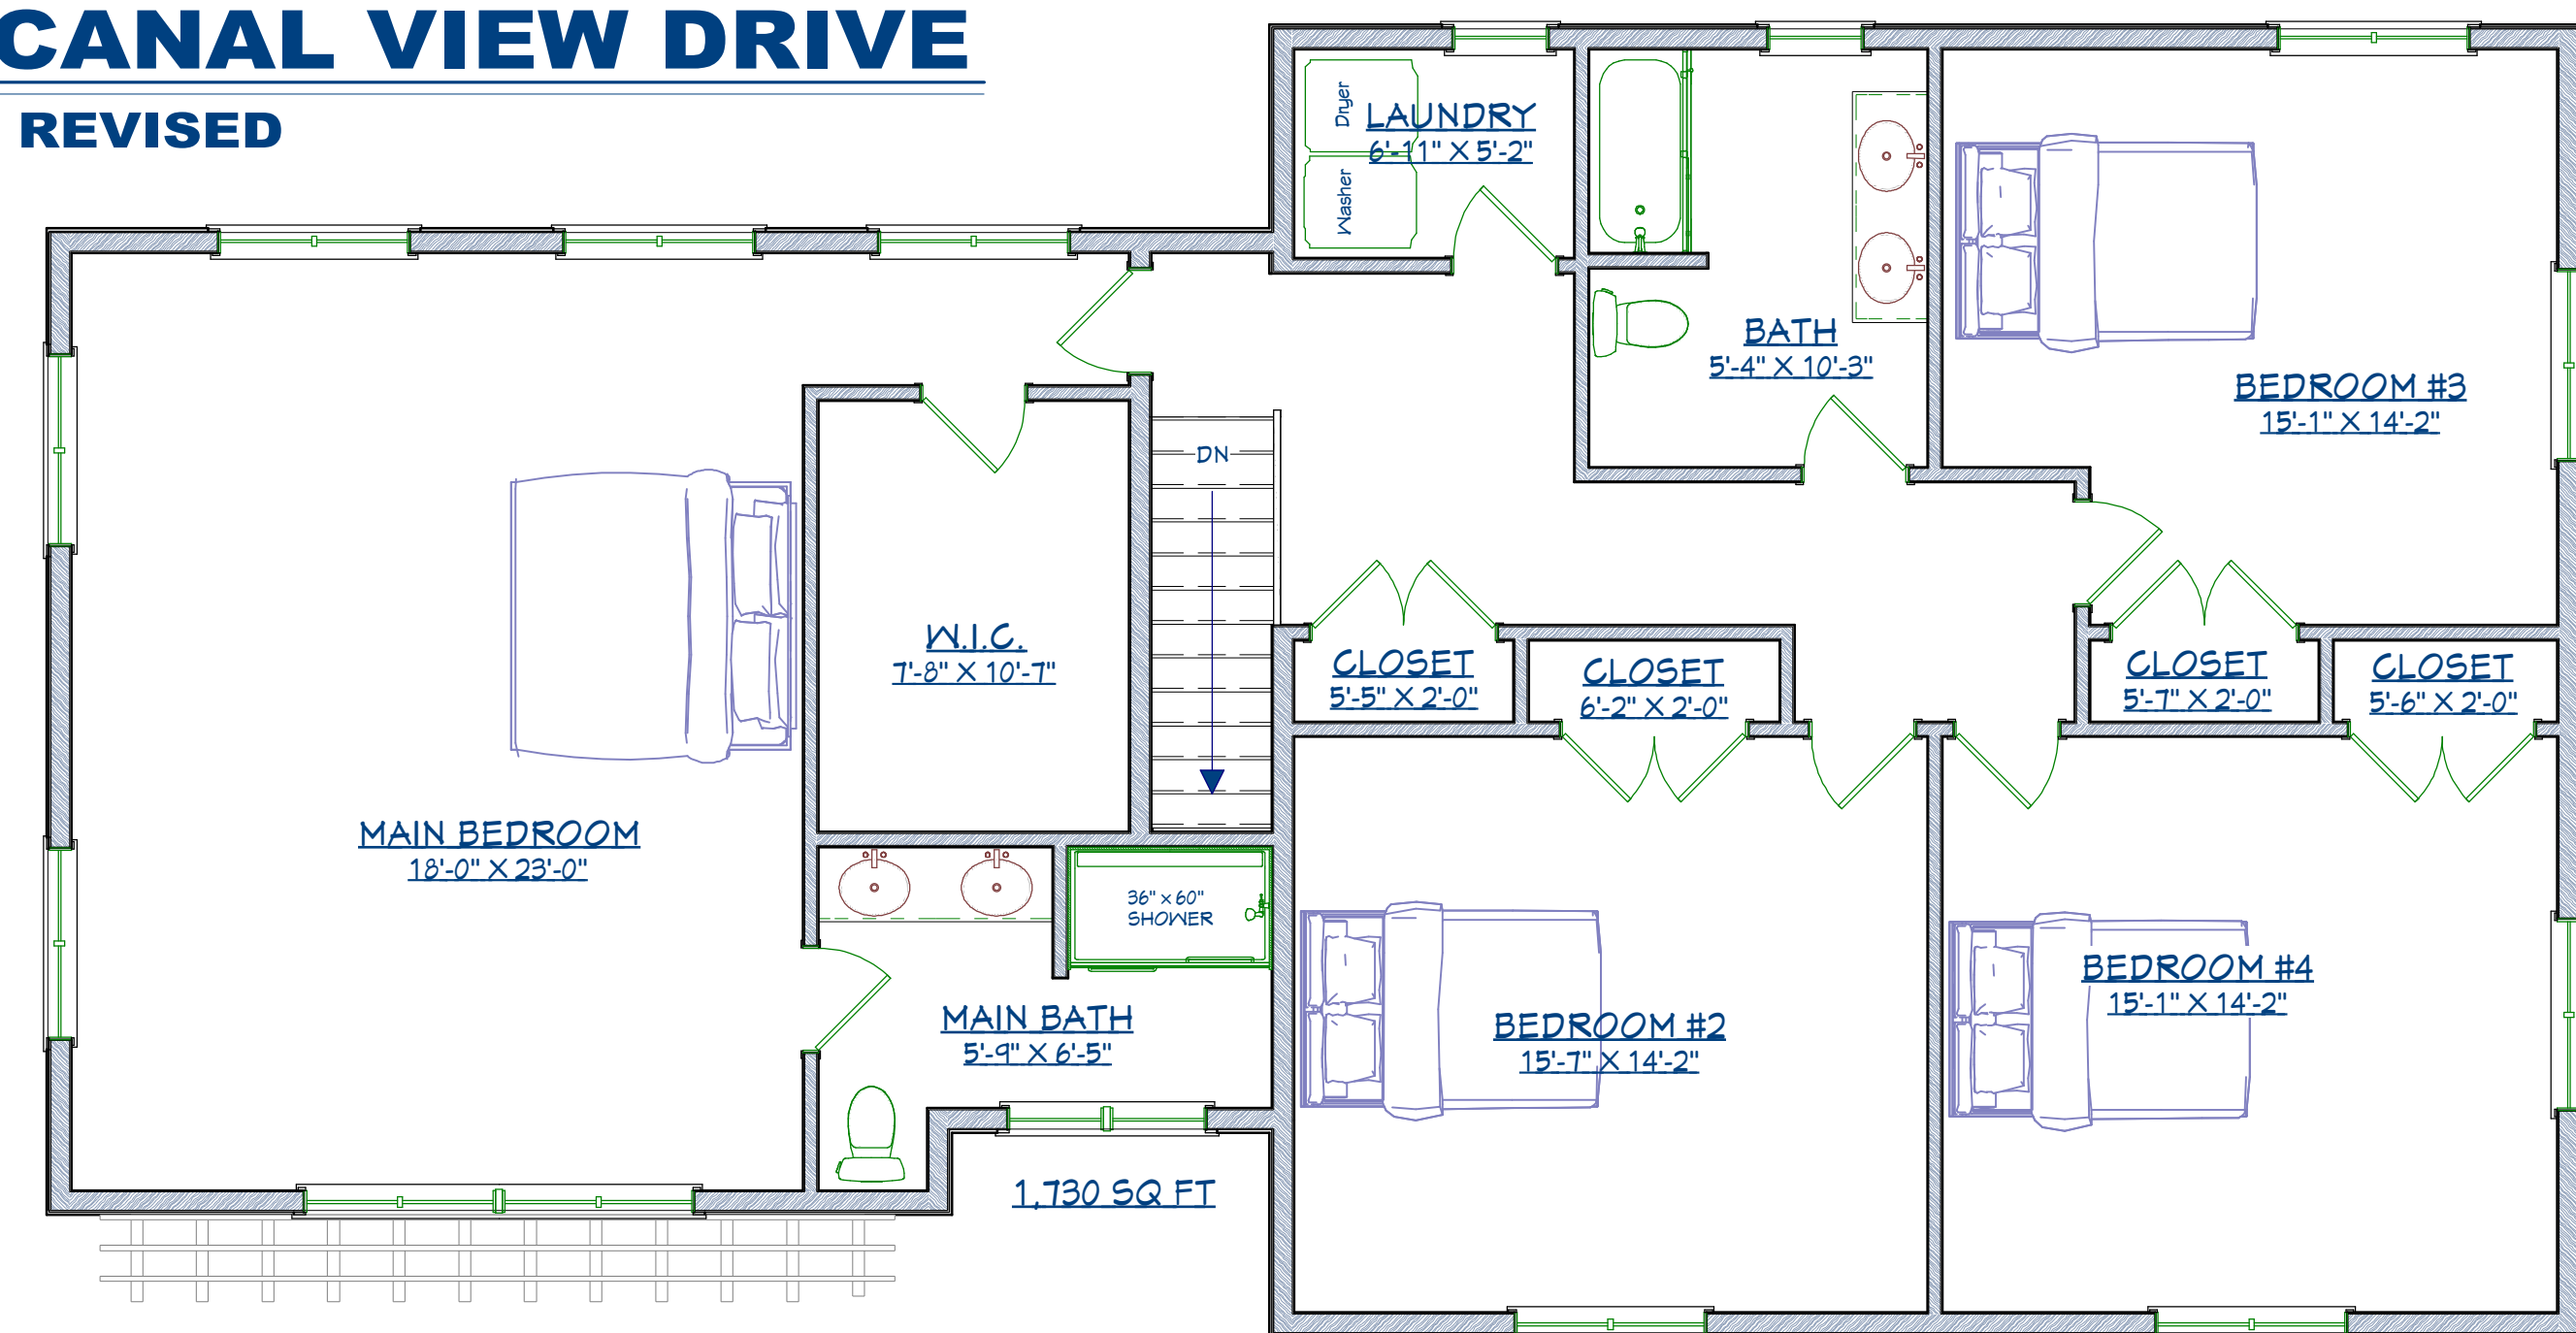

2 SECOND FLOOR PLAN
SCALE: 1/4" = 1' 0"

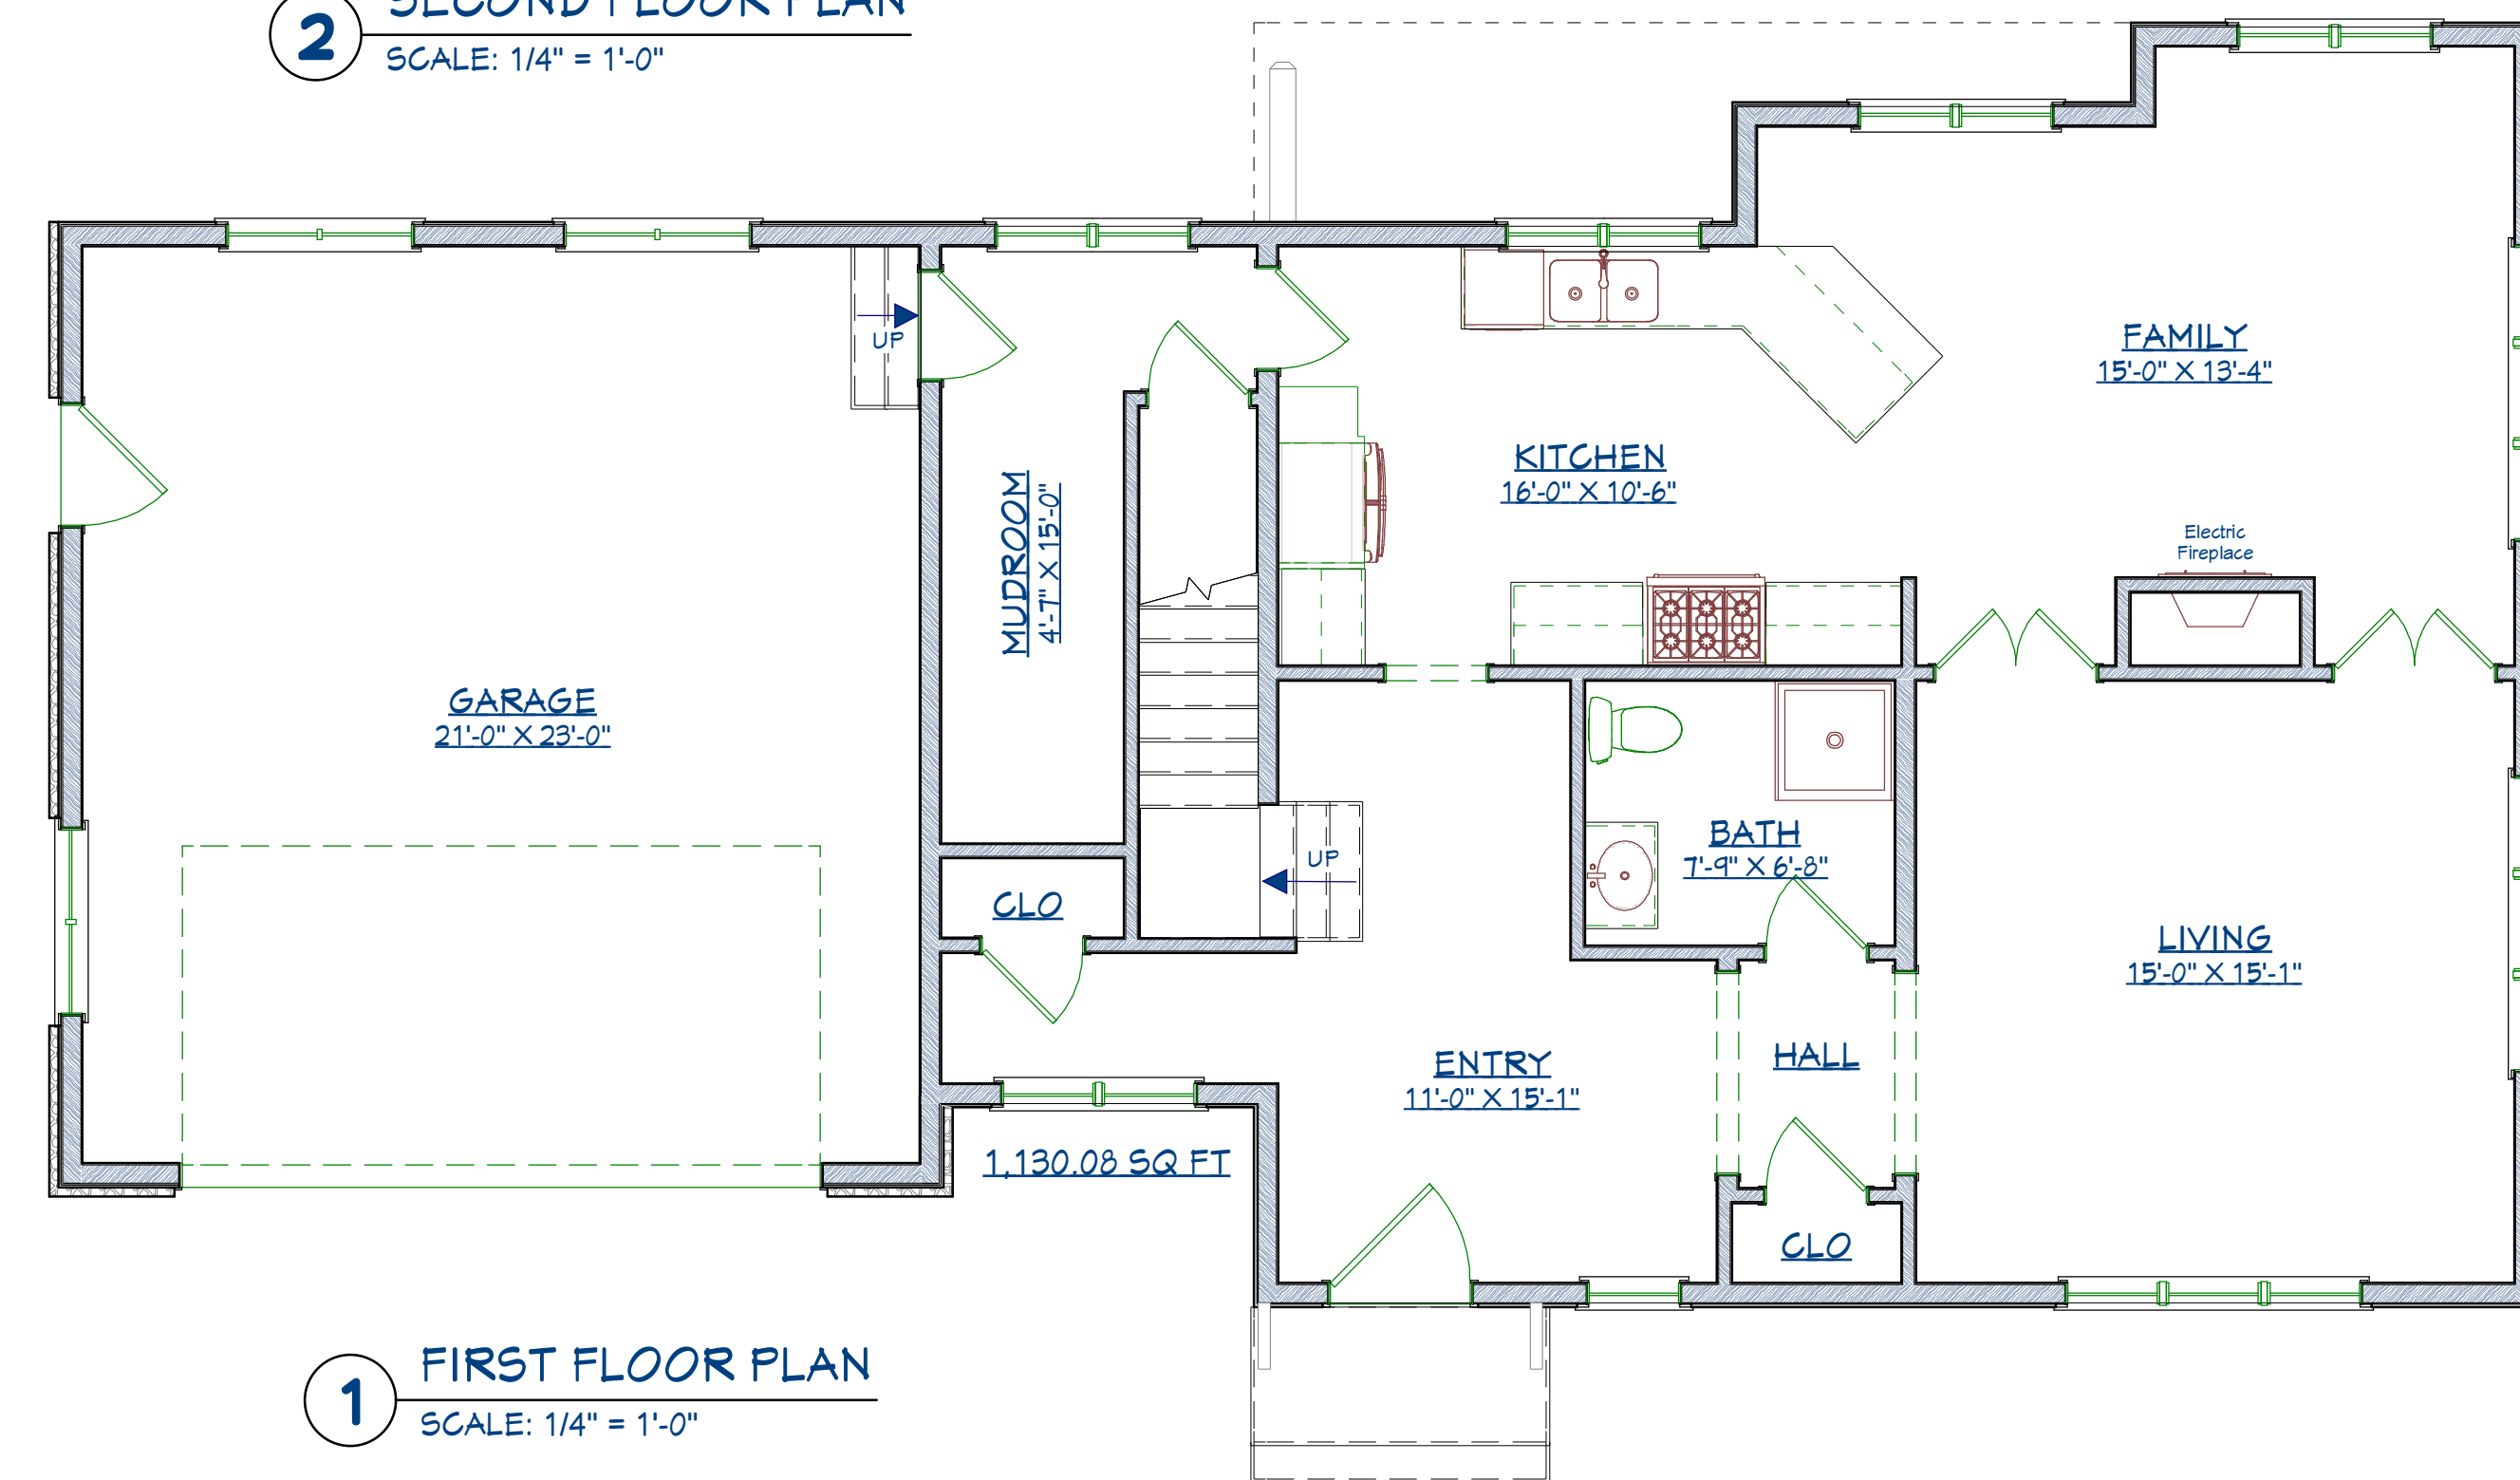

1 FIRST FLOOR PLAN
SCALE: 1/4" = 1'-0"

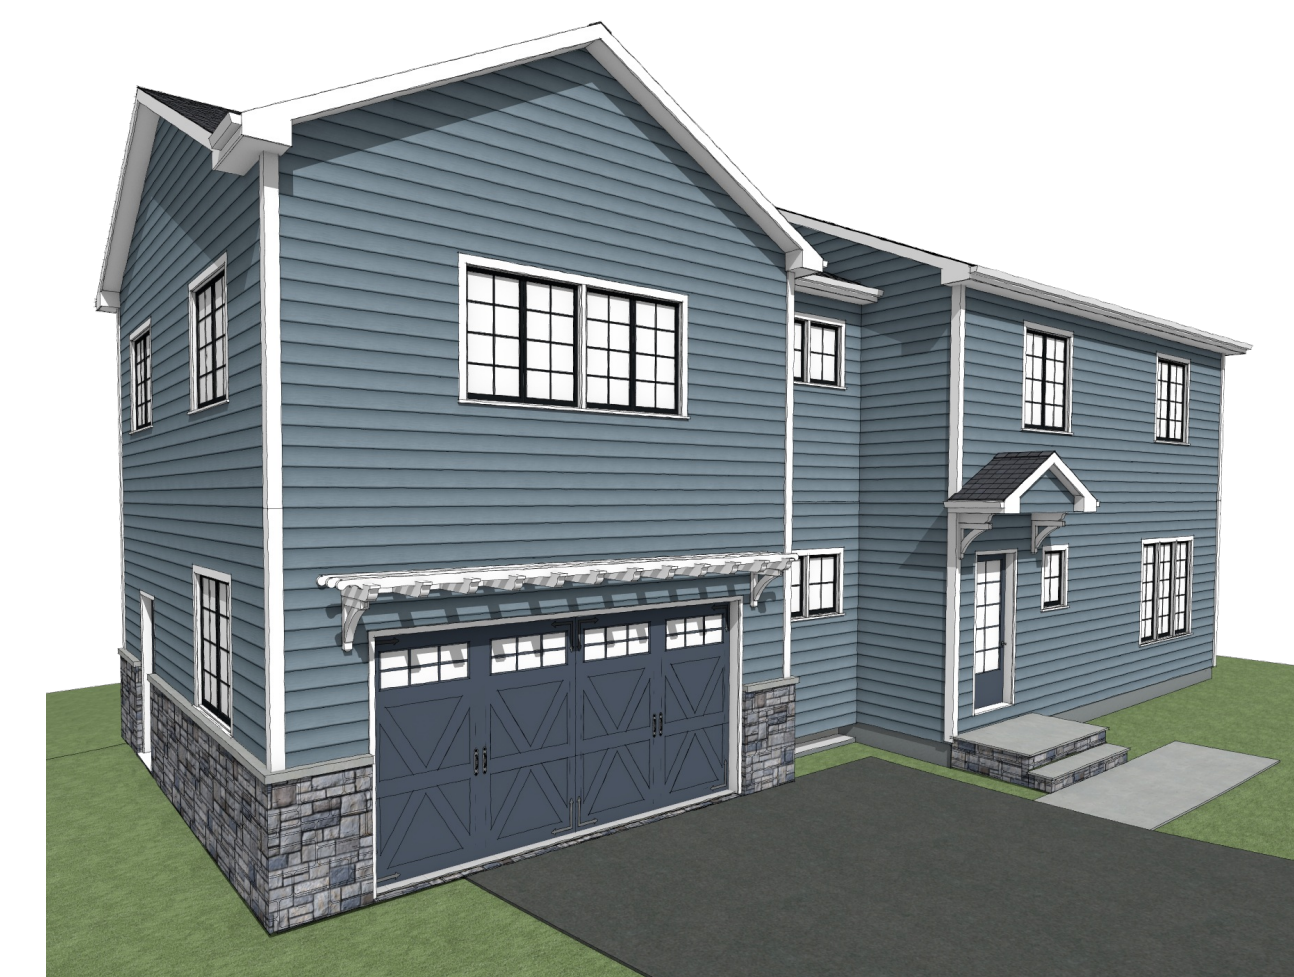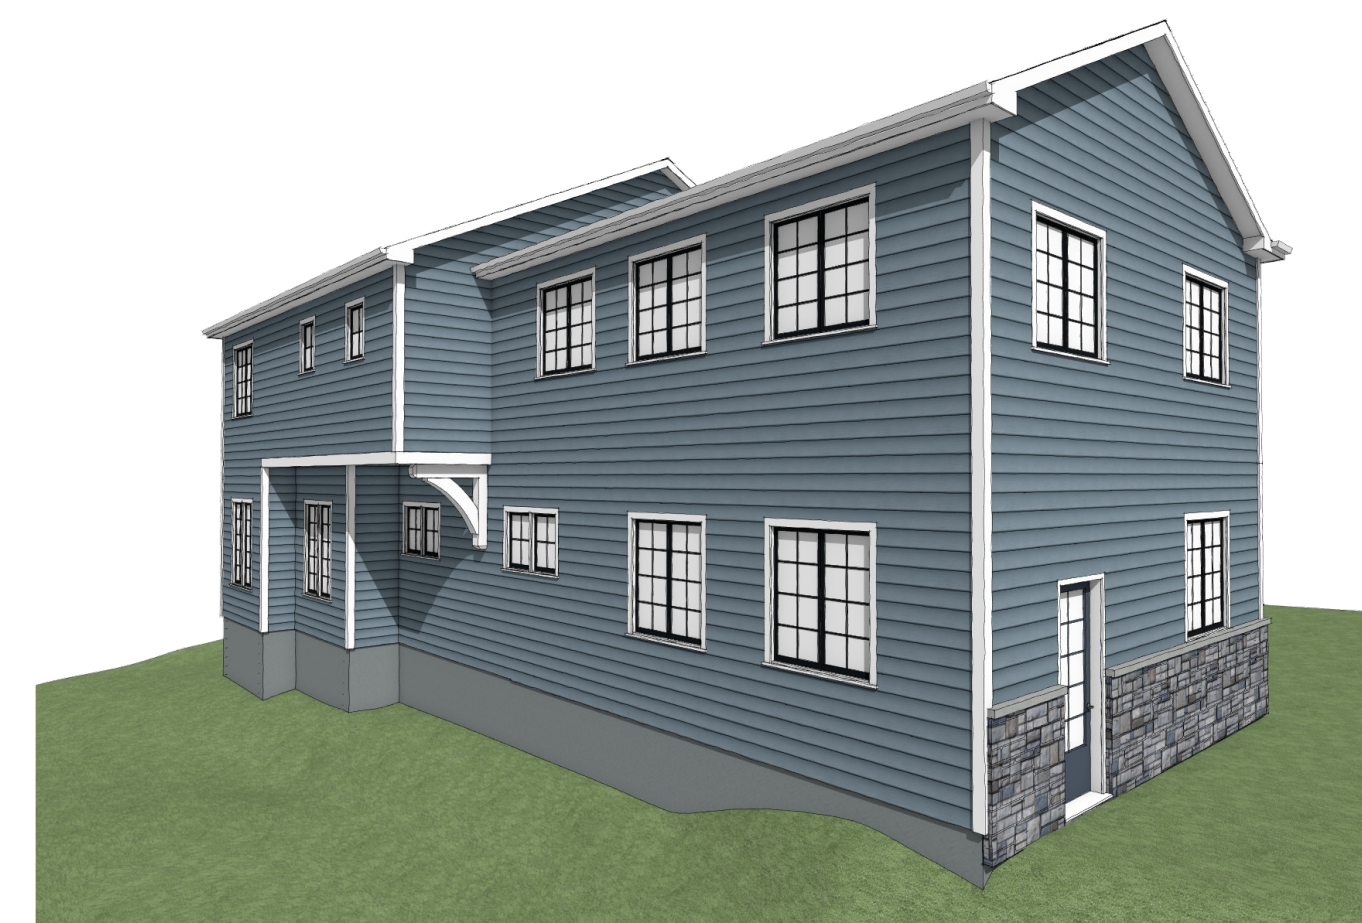[illegible]