



Robert D. Cerutti N.J. AI-12401

Robert Cerutti
Architect
Architecture
Planning
Interiors
180 Nassau Street
Princeton, N.J. 08542
(609) 921-0069
(609) 921-2530 (fax)

Project:
Proposed Additions & Renovations to
The Presbyterian Church of
Lawrenceville
Lawrenceville, NJ

Sheet Title:
Proposed Floor Plan

File Ref: P12150-P12150_0629
Date:
10 January 2020
29 June 2021
25 August 2021 - For Site Plan Application


Scale: AS NOTED Sheet No.

Job No.

Drawn: CM

Chkd: RDC

A-1
OF 7

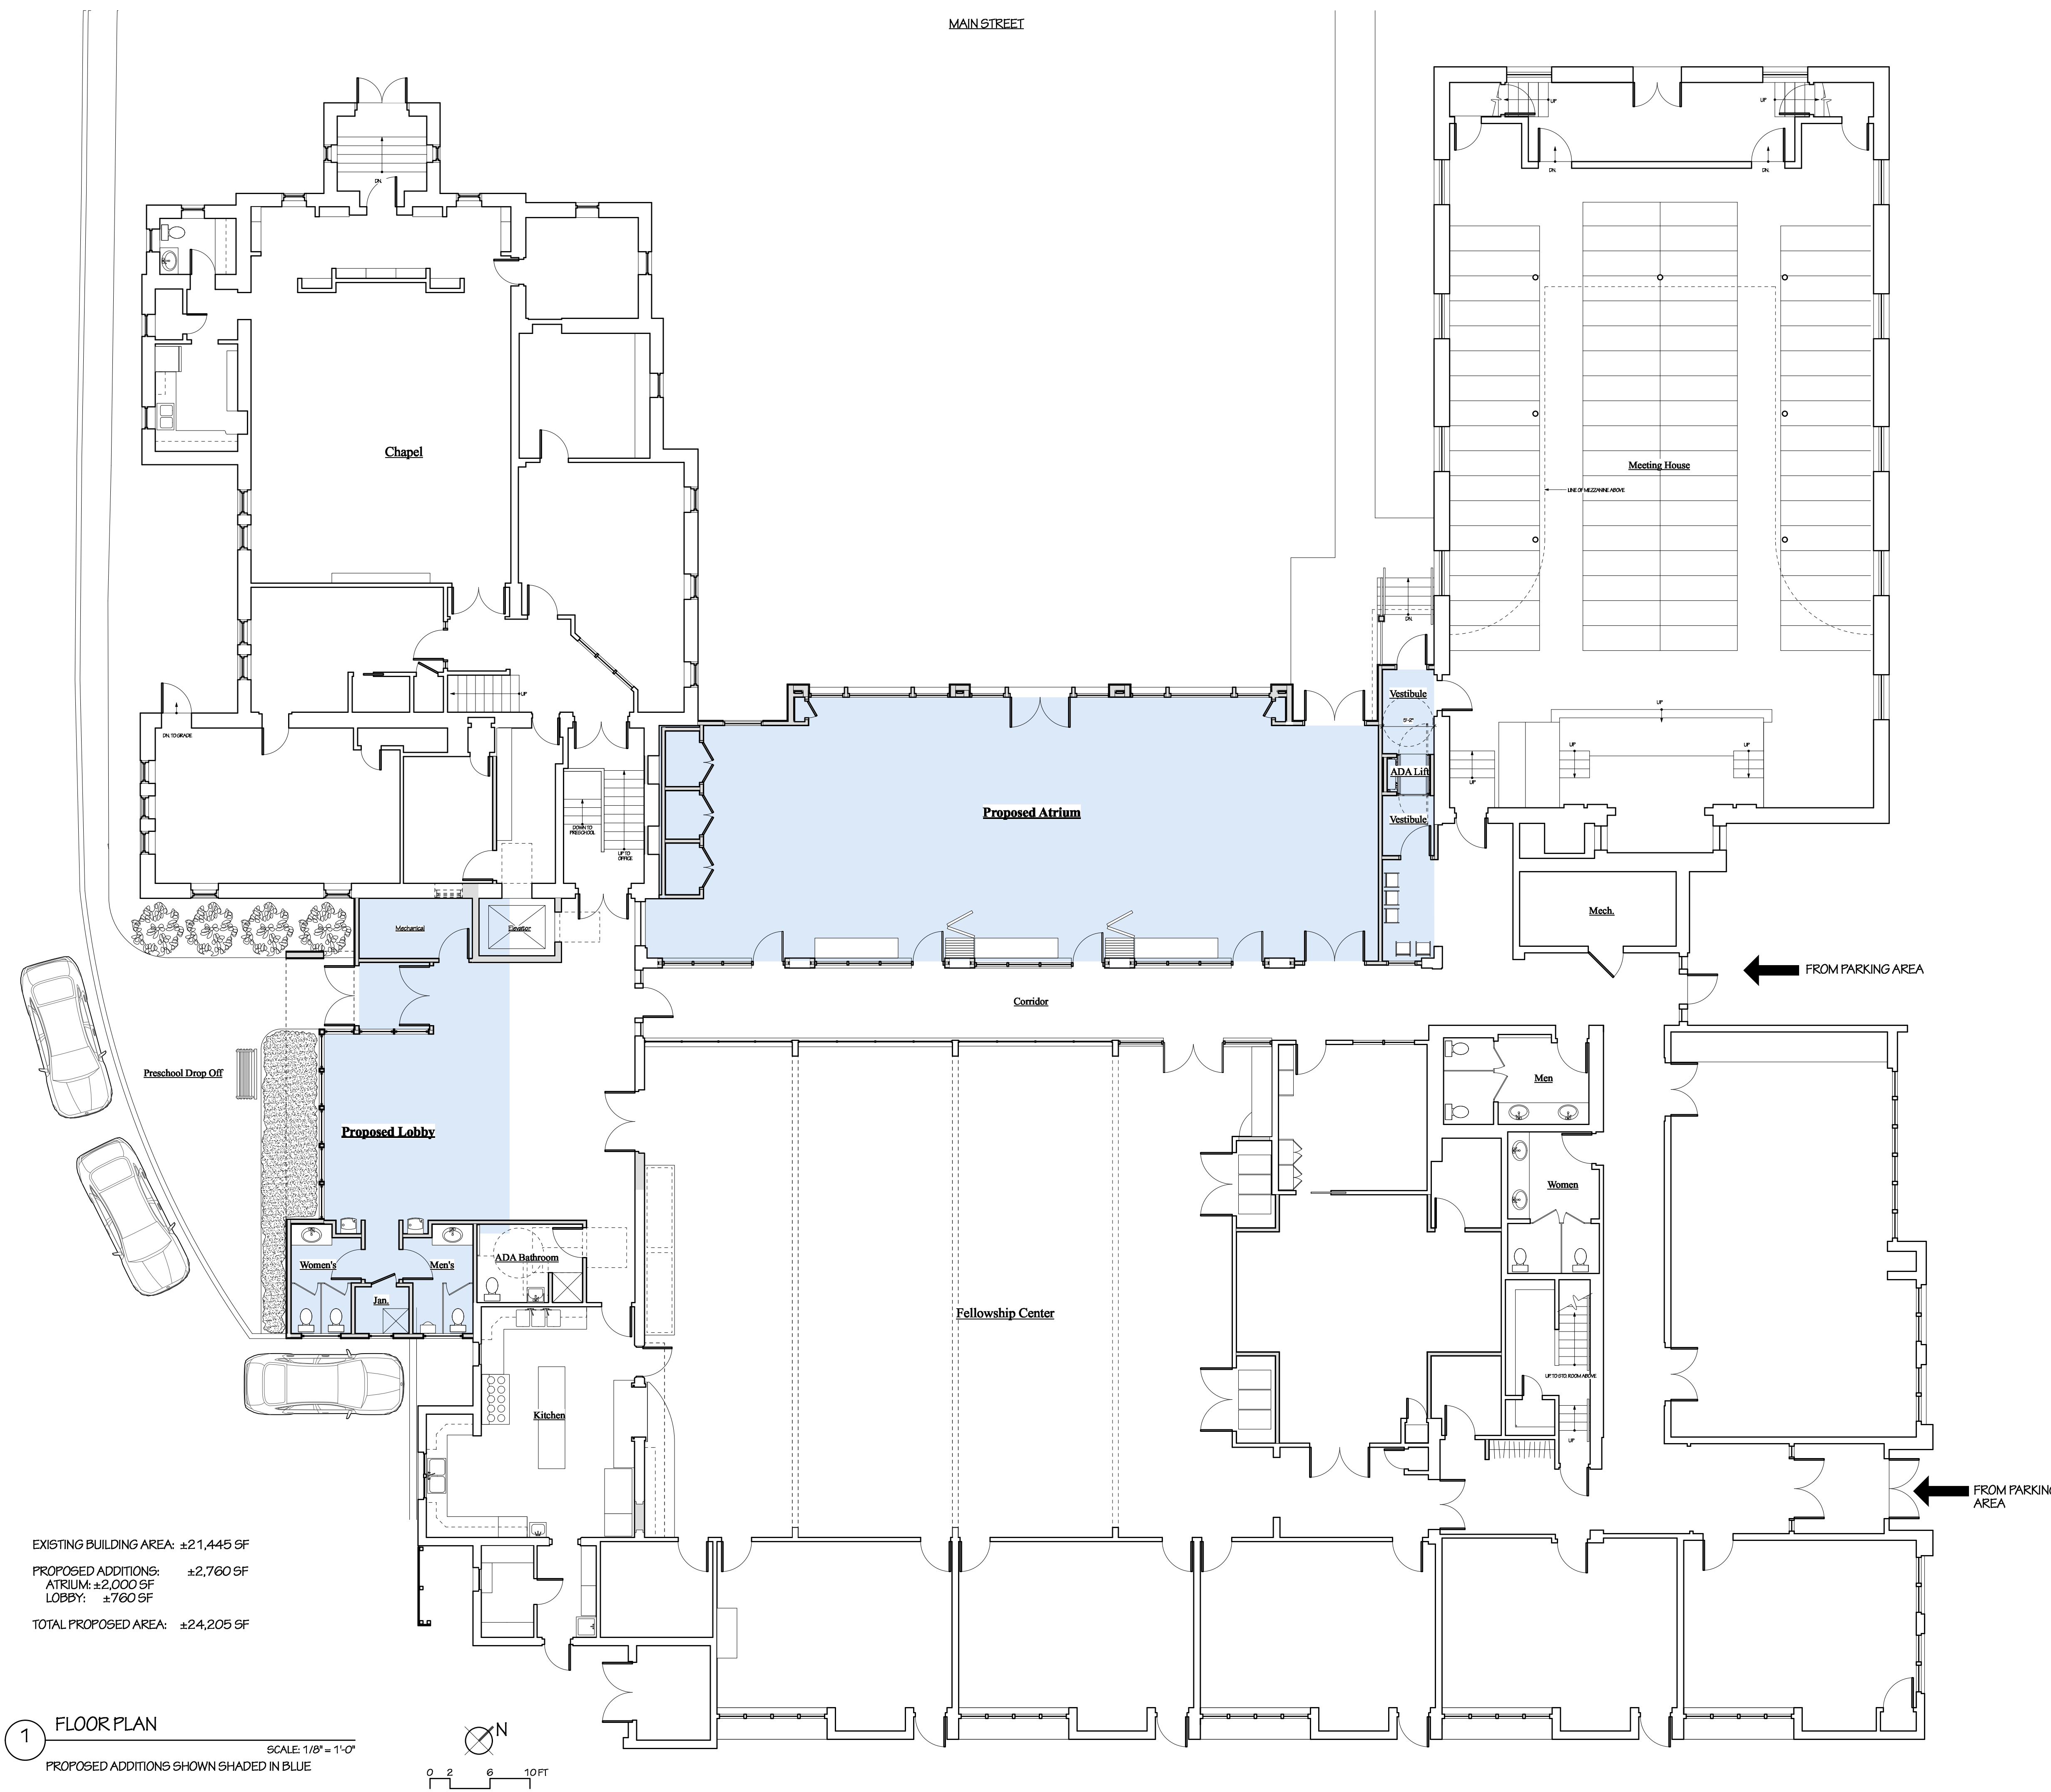


EXISTING BUILDING AREA: ±21,445 SF
PROPOSED ADDITIONS: ±2,760 SF
 ATRIUM: ±2,000 SF
 LOBBY: ±760 SF
TOTAL PROPOSED AREA: ±24,205 SF

1 FLOOR PLAN


SCALE: 1/8" = 1'-0"

PROPOSED ADDITIONS SHOWN SHADED IN BLUE

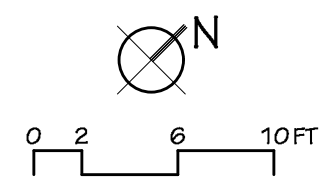


MAIN STREET

SITE PLAN APPLICATION

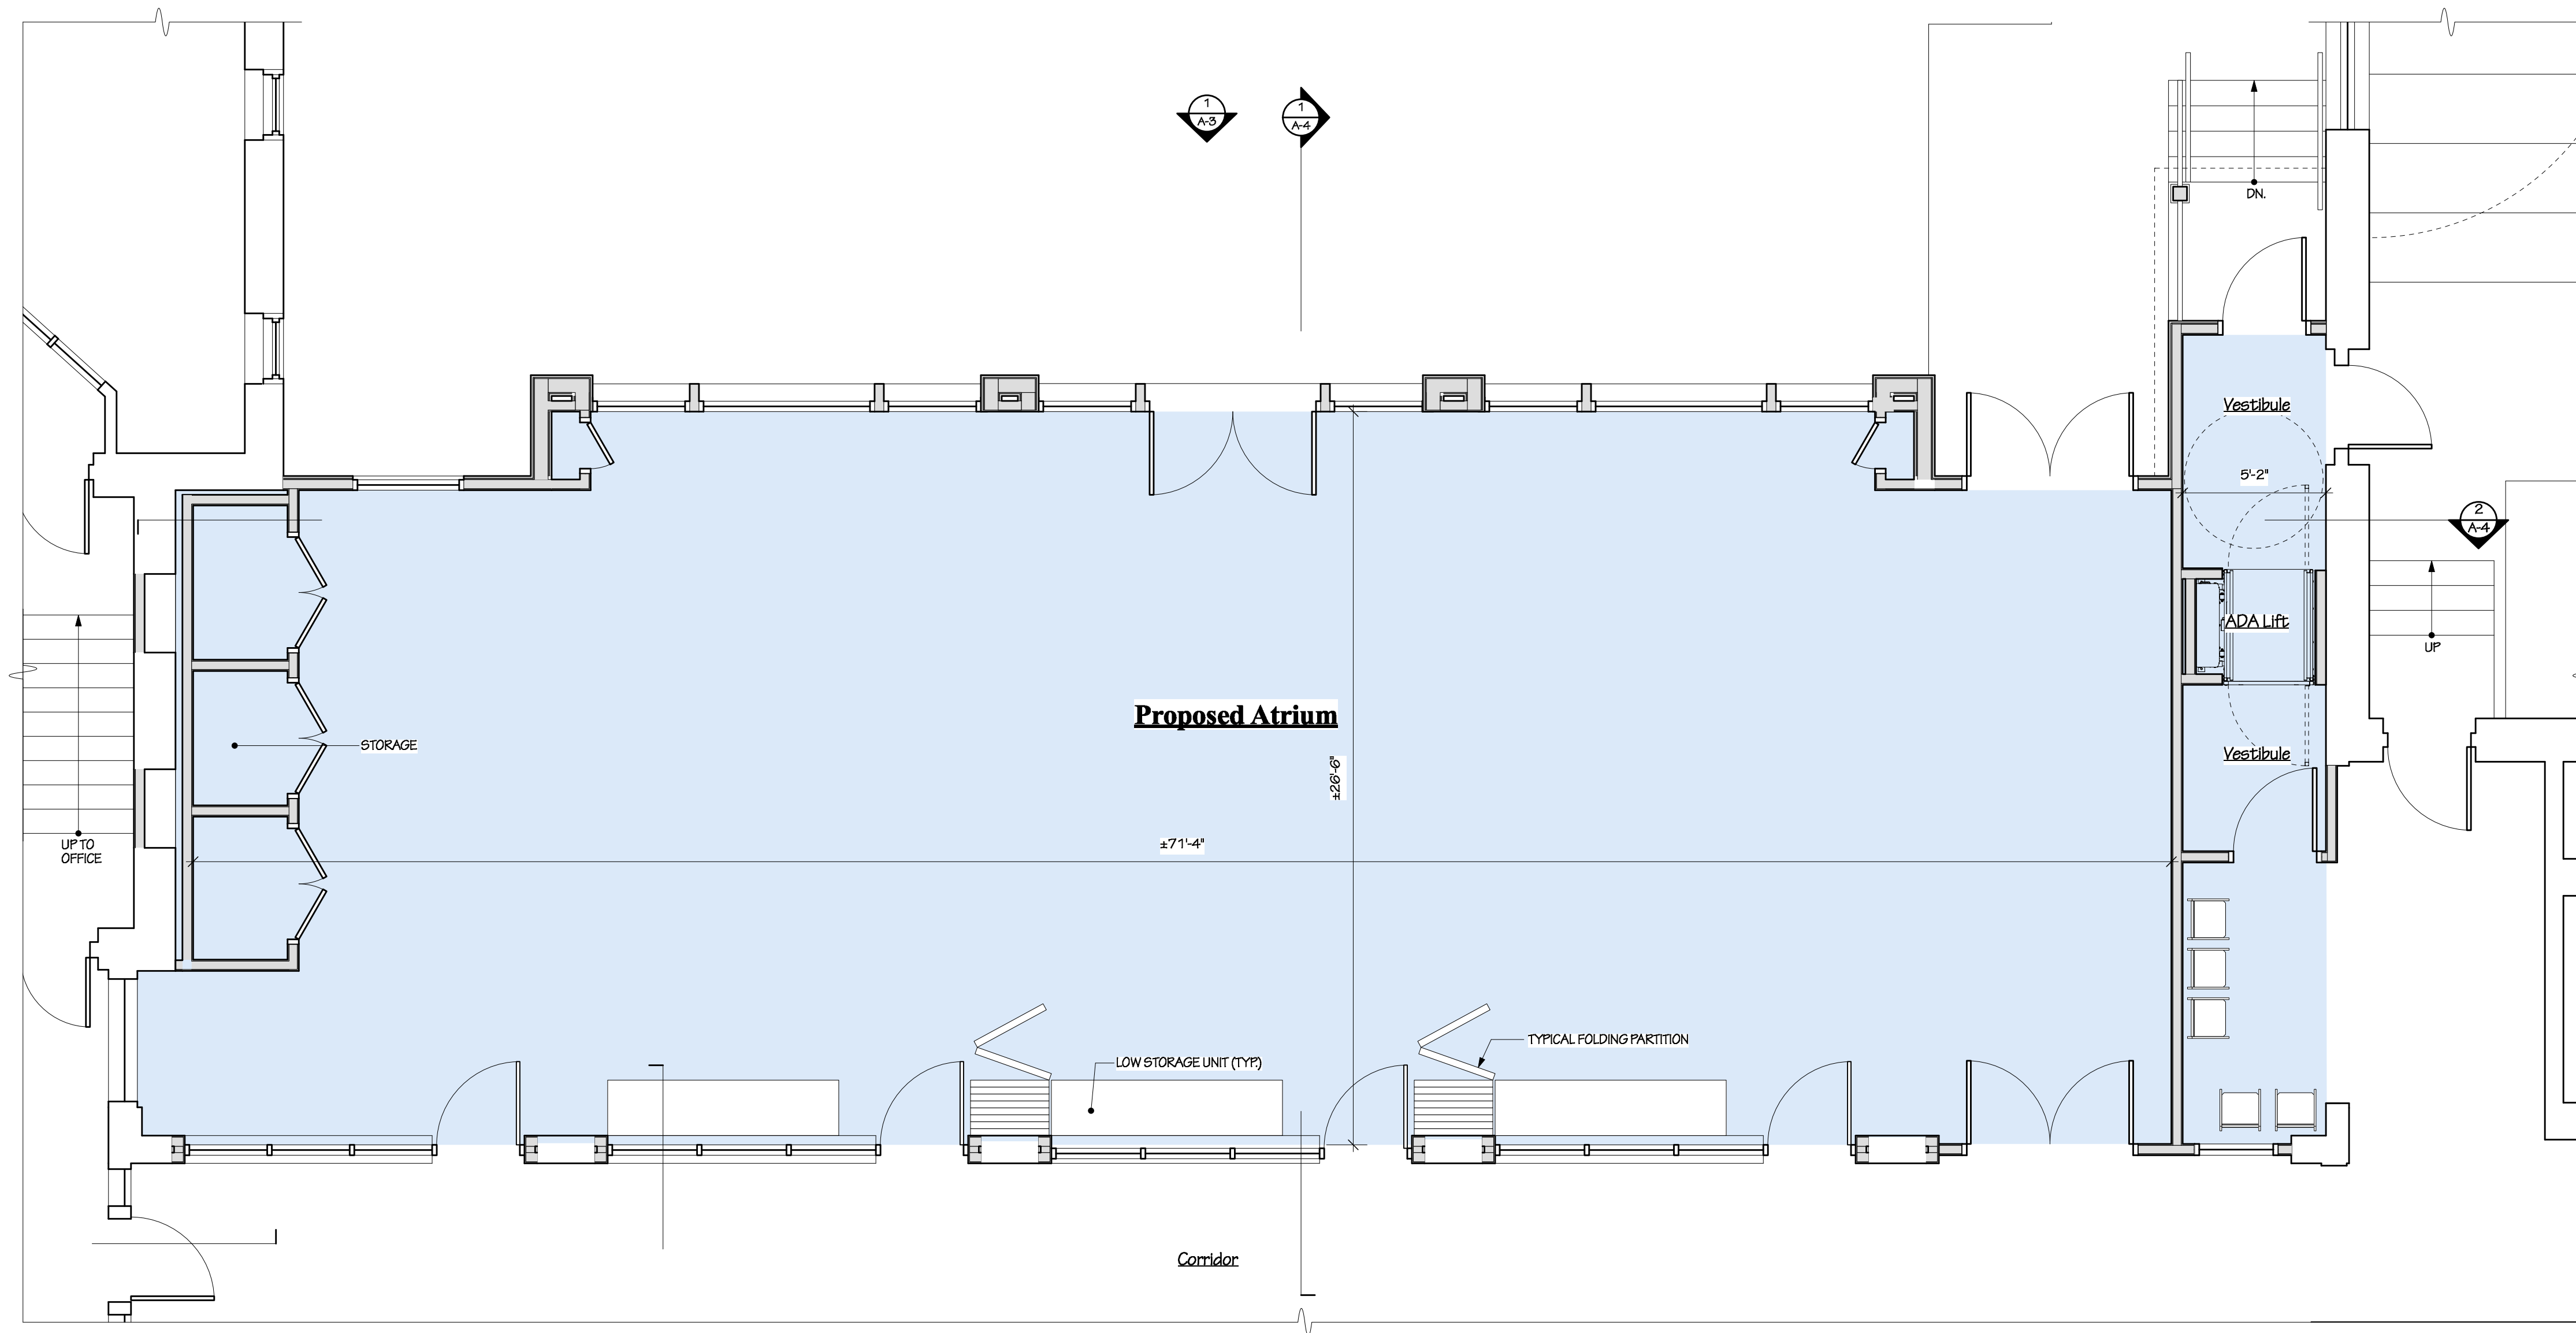

1 ATRIUM FLOOR PLAN
SCALE: 1/4" = 1'-0"

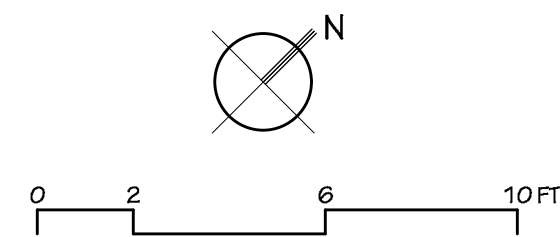

2 PROPOSED ATRIUM ADDITION



3 EXISTING VIEW FROM MAIN STREET

SITE PLAN APPLICATION

Robert D. Cerutti NJ, AI-12401

Robert Cerutti
Architect
Architecture
Planning
Interiors
180 Nassau Street
Princeton, N.J. 08542
(609) 921-0069
(609) 921-2530 (fax)

Project:
Proposed Additions & Renovations to
The Presbyterian Church of
Lawrenceville
Lawrenceville, NJ

Sheet Title:
Proposed Atrium Floor Plan
Proposed Atrium View

File Ref: P12150-P12150-0625
Date:
10 January 2020
29 June 2021
25 August 2021 - For Site Plan Application

Scale	AS NOTED	Sheet No.	A-2 OF 7
Job No.			
Drawn	CM		
Chkd	RDC		



1 ATRIUM ELEVATION (VIEW FROM MAIN STREET)
SCALE: 1/4" = 1'-0"



2 EXISTING VIEW FROM MAIN STREET



3 PROPOSED ATRIUM ADDITION- VIEW FROM MAIN STREET

SITE PLAN APPLICATION

Robert D. Cerutti NJ. AI-12401


Robert Cerutti
Architect
Architecture
Planning
Interiors
180 Nassau Street
Princeton, N.J. 08542
(609) 921-0069
(609) 921-2530 (fax)

Project:
Proposed Additions & Renovations to
The Presbyterian Church of
Lawrenceville
Lawrenceville, NJ


Sheet Title
Proposed Atrium Elevation
Existing View of Atrium
Proposed View of Atrium

File Ref: P12150-P12150-0620
Date:
10 January 2020
29 June 2021
29 August 2021 - For Site Plan Application

Scale	AS NOTED	Sheet No.	A-3 OF 7
Job No.			
Drawn	CM		
Chkd	RDC		

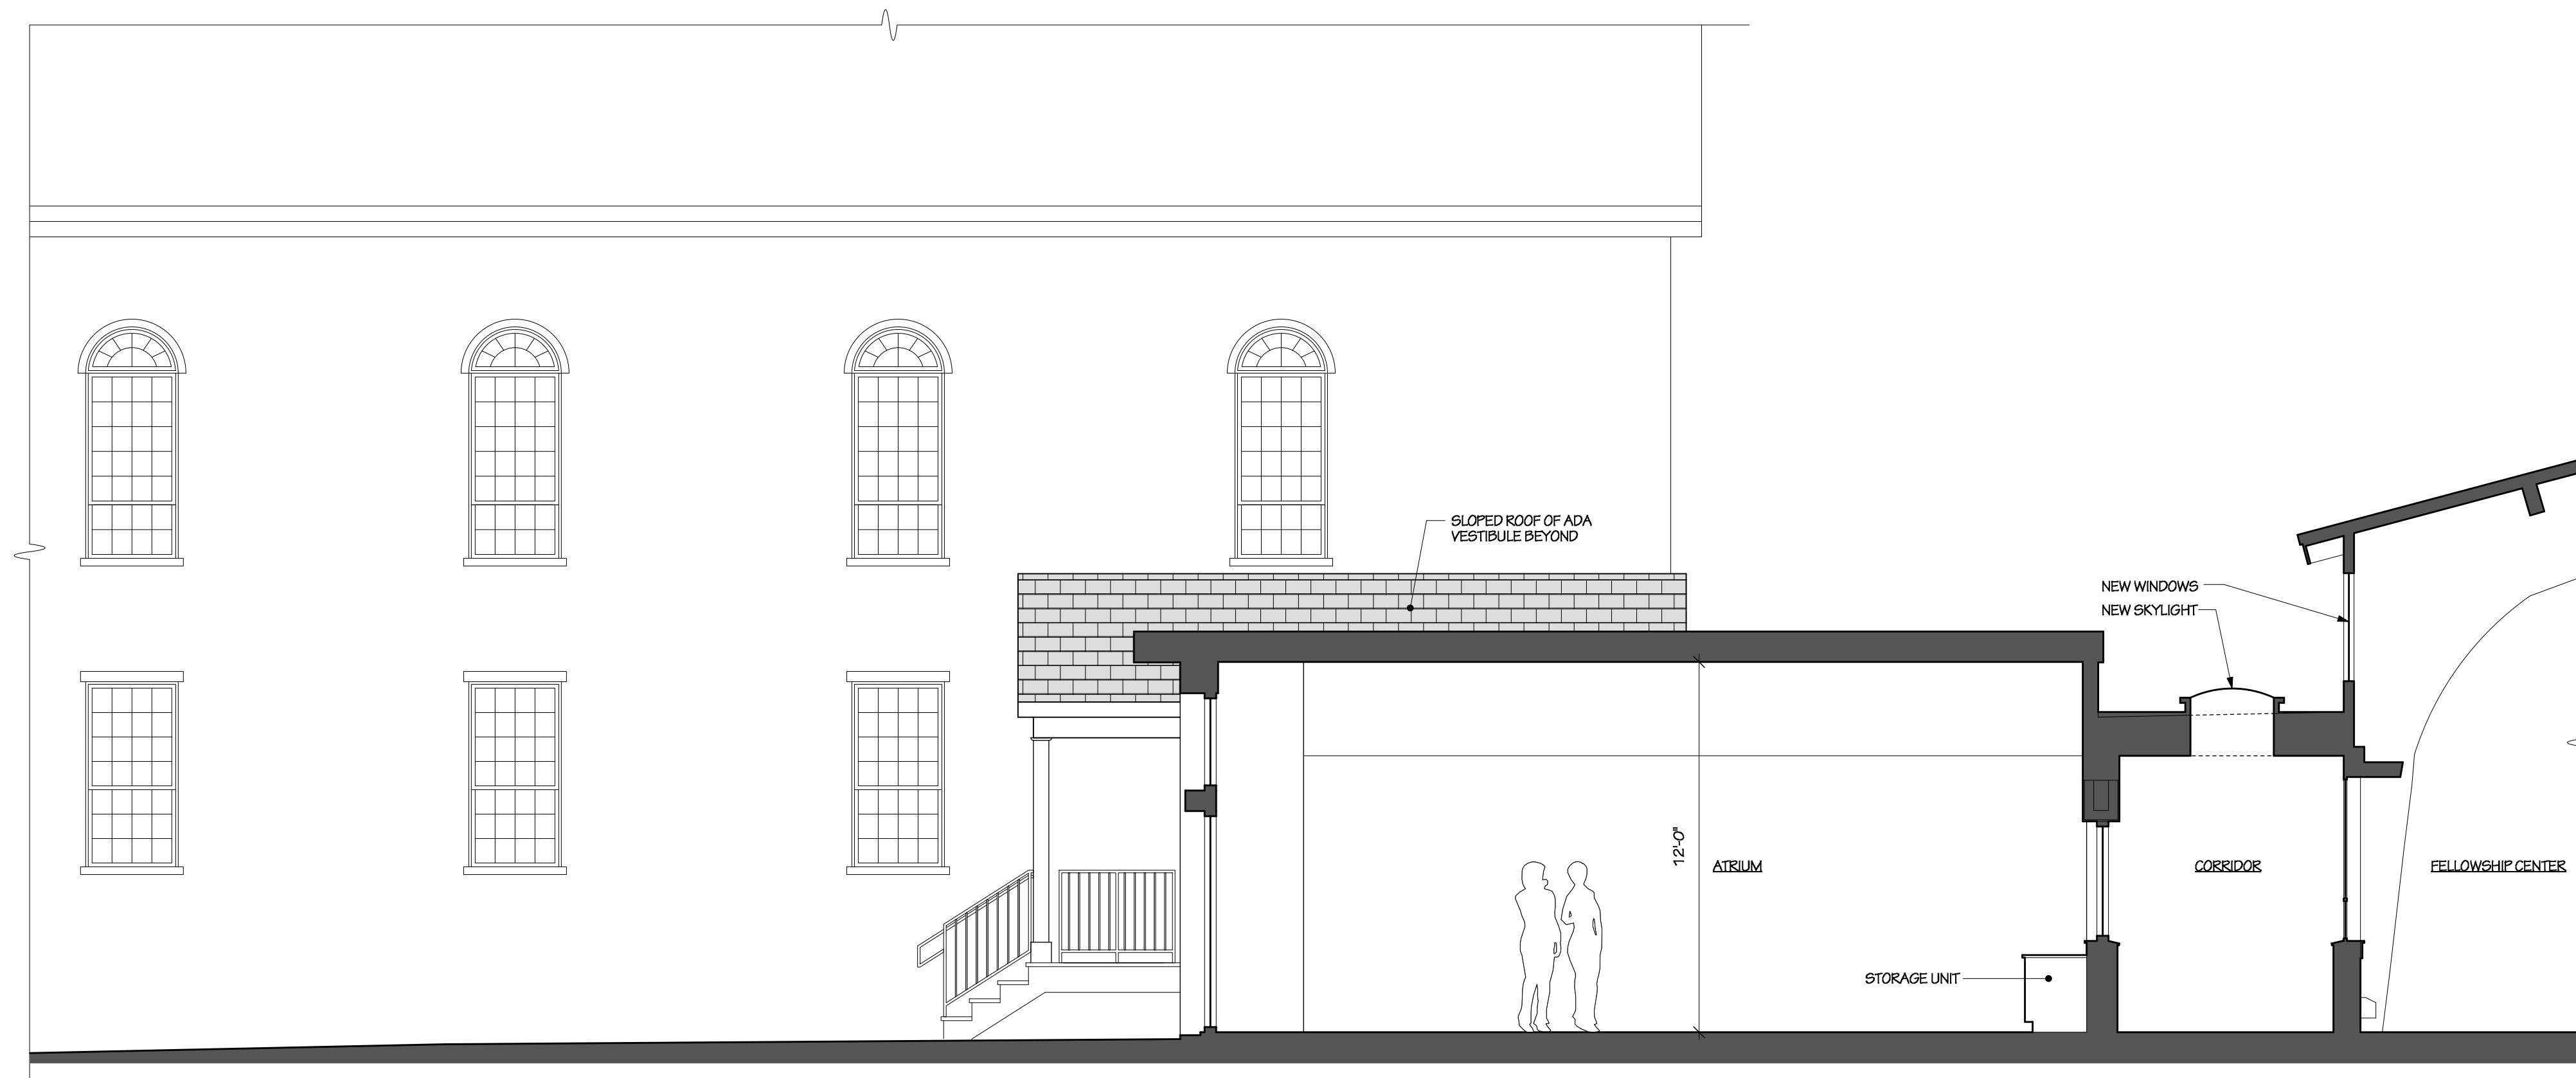

1 SECTION @ ATRIUM
SCALE: 1/4" = 1'-0"

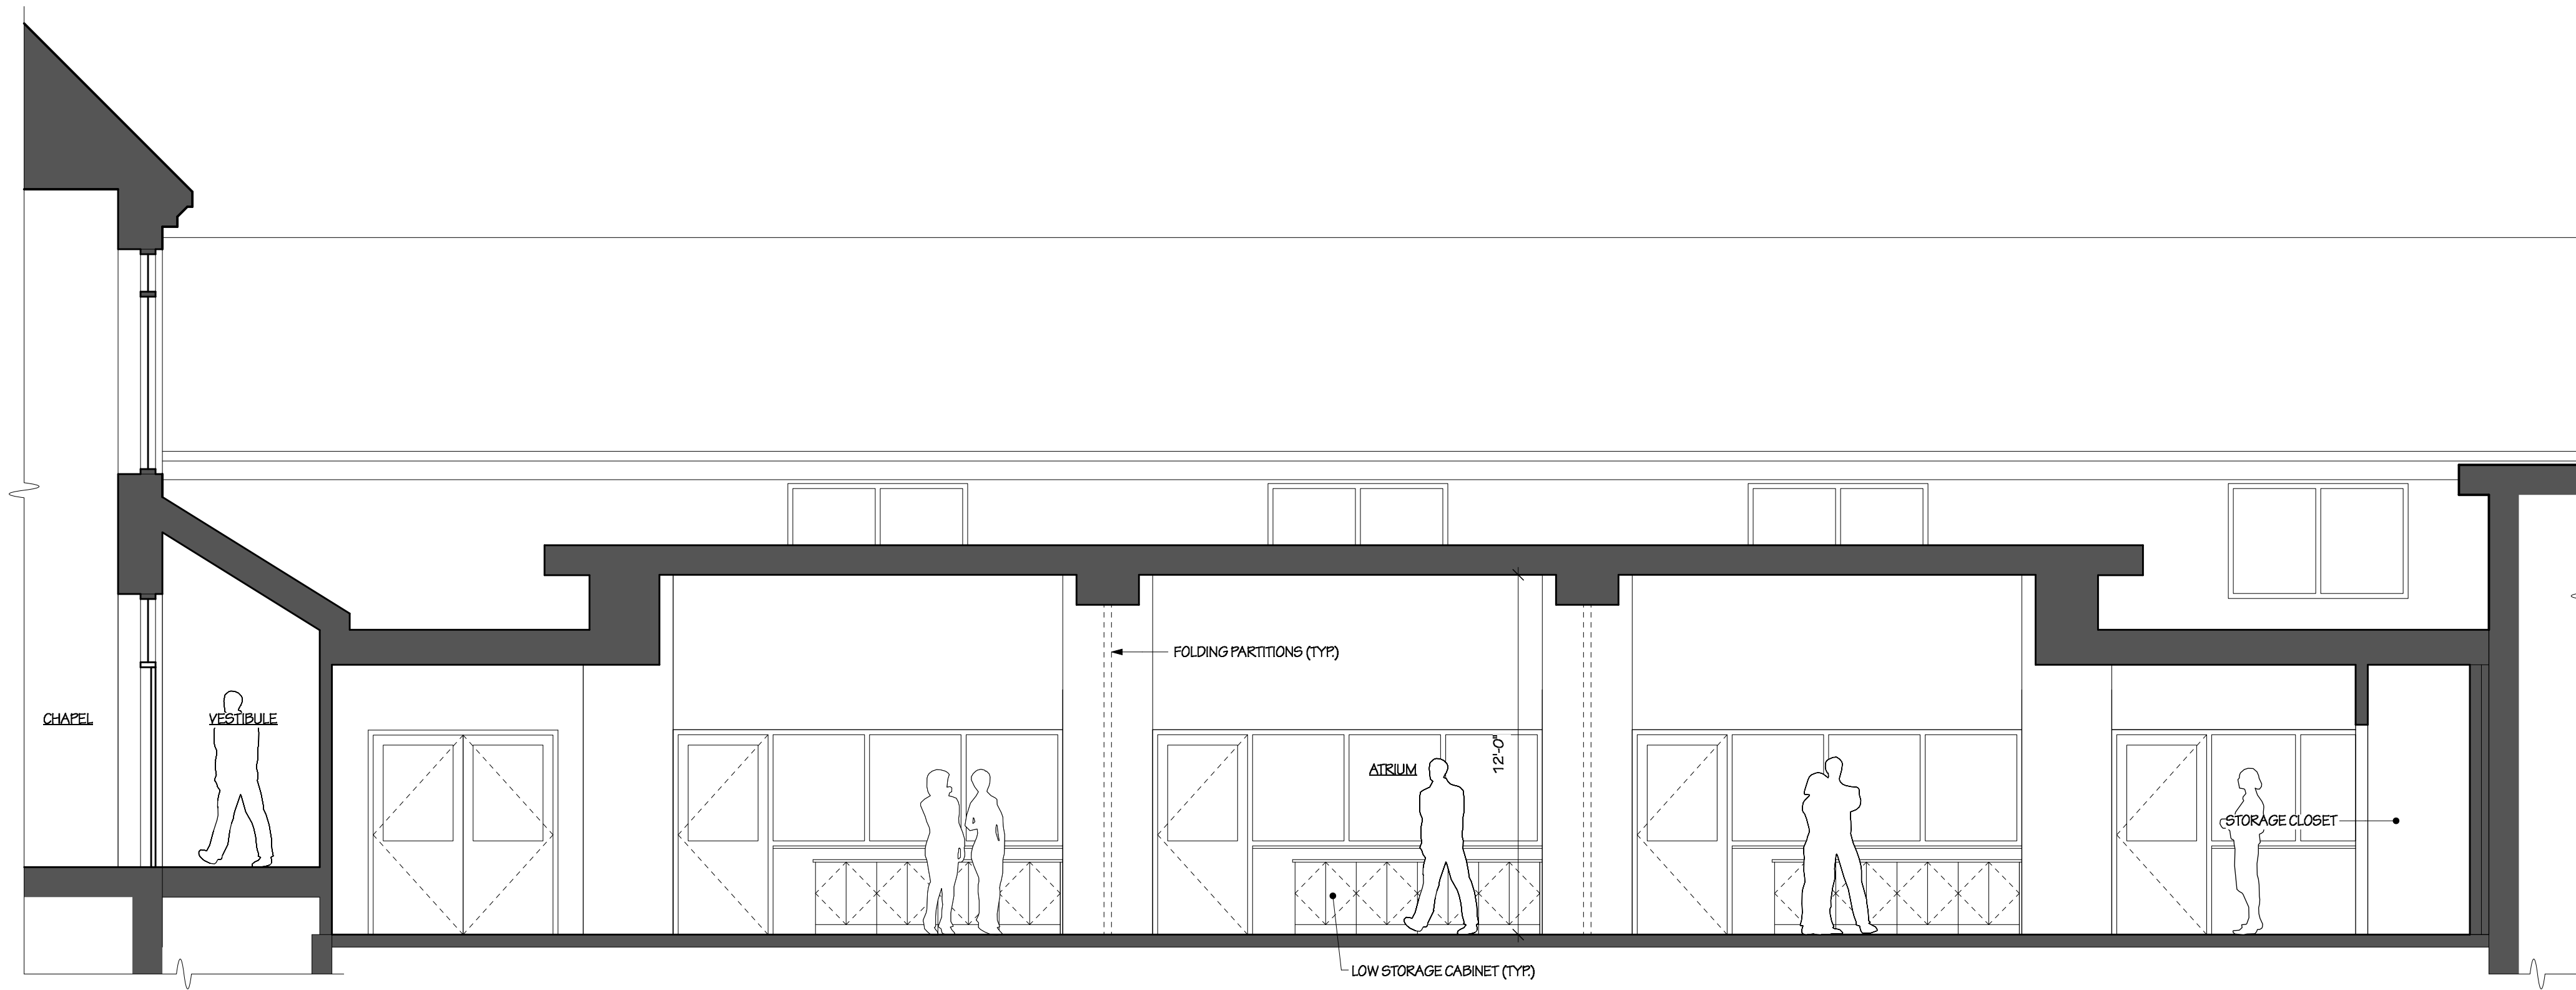

2 SECTION @ ATRIUM
SCALE: 1/4" = 1'-0"

SITE PLAN APPLICATION

Robert D. Cerutti NJ, AI-12401


Robert Cerutti
Architect
Architecture
Planning
Interiors
180 Nassau Street
Princeton, N.J. 08542
(609) 921-0069
(609) 921-2530 (fax)

Project:
Proposed Additions & Renovations to
The Presbyterian Church of
Lawrenceville
Lawrenceville, NJ


Sheet Title:
Proposed Atrium Sections

File Ref: P12150-P12150-025
Date:
10 January 2020
29 June 2021
25 August 2021 - For Site Plan Application

Scale	AS NOTED	Sheet No.
Job No.		A-4 OF 7
Drawn	CM	
Chkd	RDC	

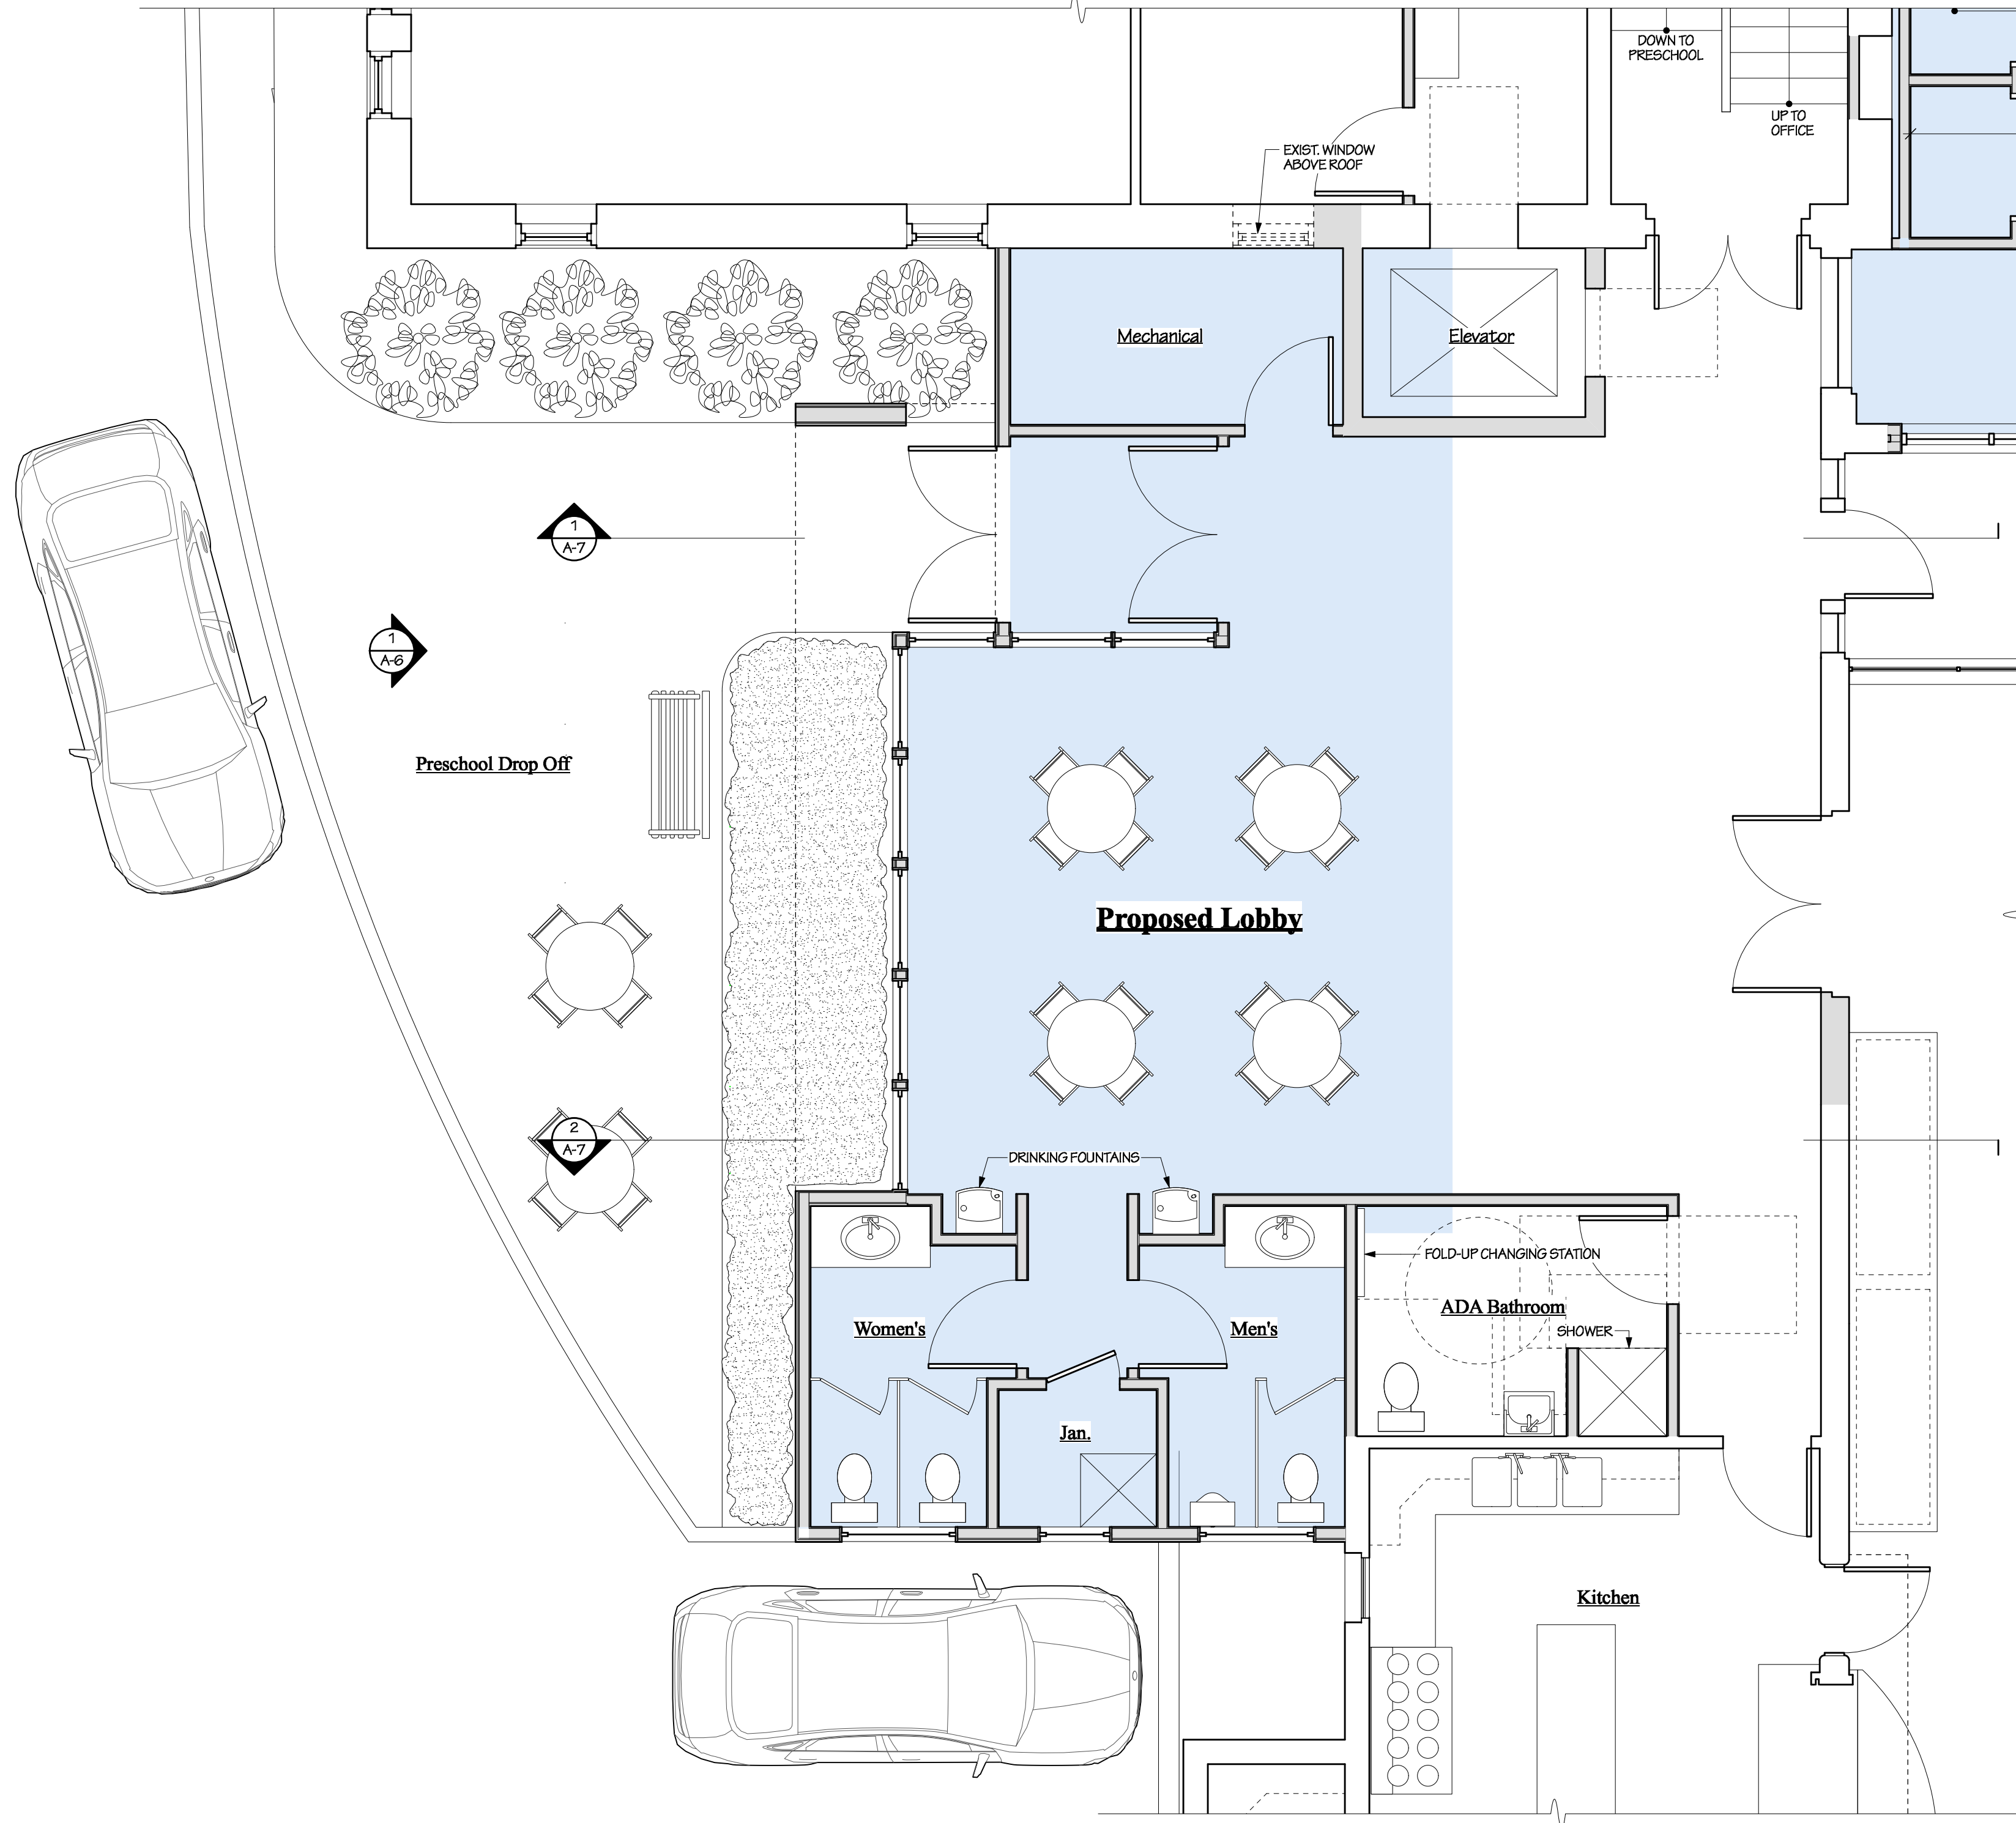

1 LOBBY FLOOR PLAN
SCALE: 1/4" = 1'-0"

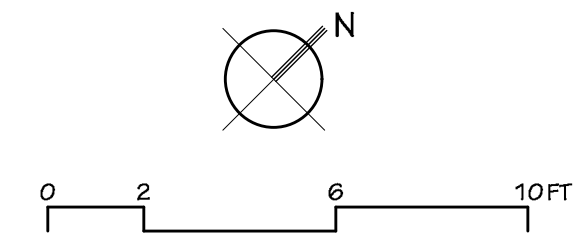

2 PROPOSED LOBBY ADDITION

SITE PLAN APPLICATION

Robert D. Cerutti N.J. AI-12401


Robert Cerutti
Architect
Architecture
Planning
Interiors
180 Nassau Street
Princeton, N.J. 08542
(609) 921-0069
(609) 921-2530 (fax)

Project:
Proposed Additions & Renovations to
The Presbyterian Church of
Lawrenceville
Lawrenceville, NJ

Sheet Title:
Proposed Lobby Floor Plan
Proposed View of Lobby

File Ref: P12150-P12150-0625
Date:
10 January 2020
25 June 2021
25 August 2021 - For Site Plan Application

Scale	AS NOTED	Sheet No.
Job No.		A-5 OF 7
Drawn	CM	
Chkd	RDC	

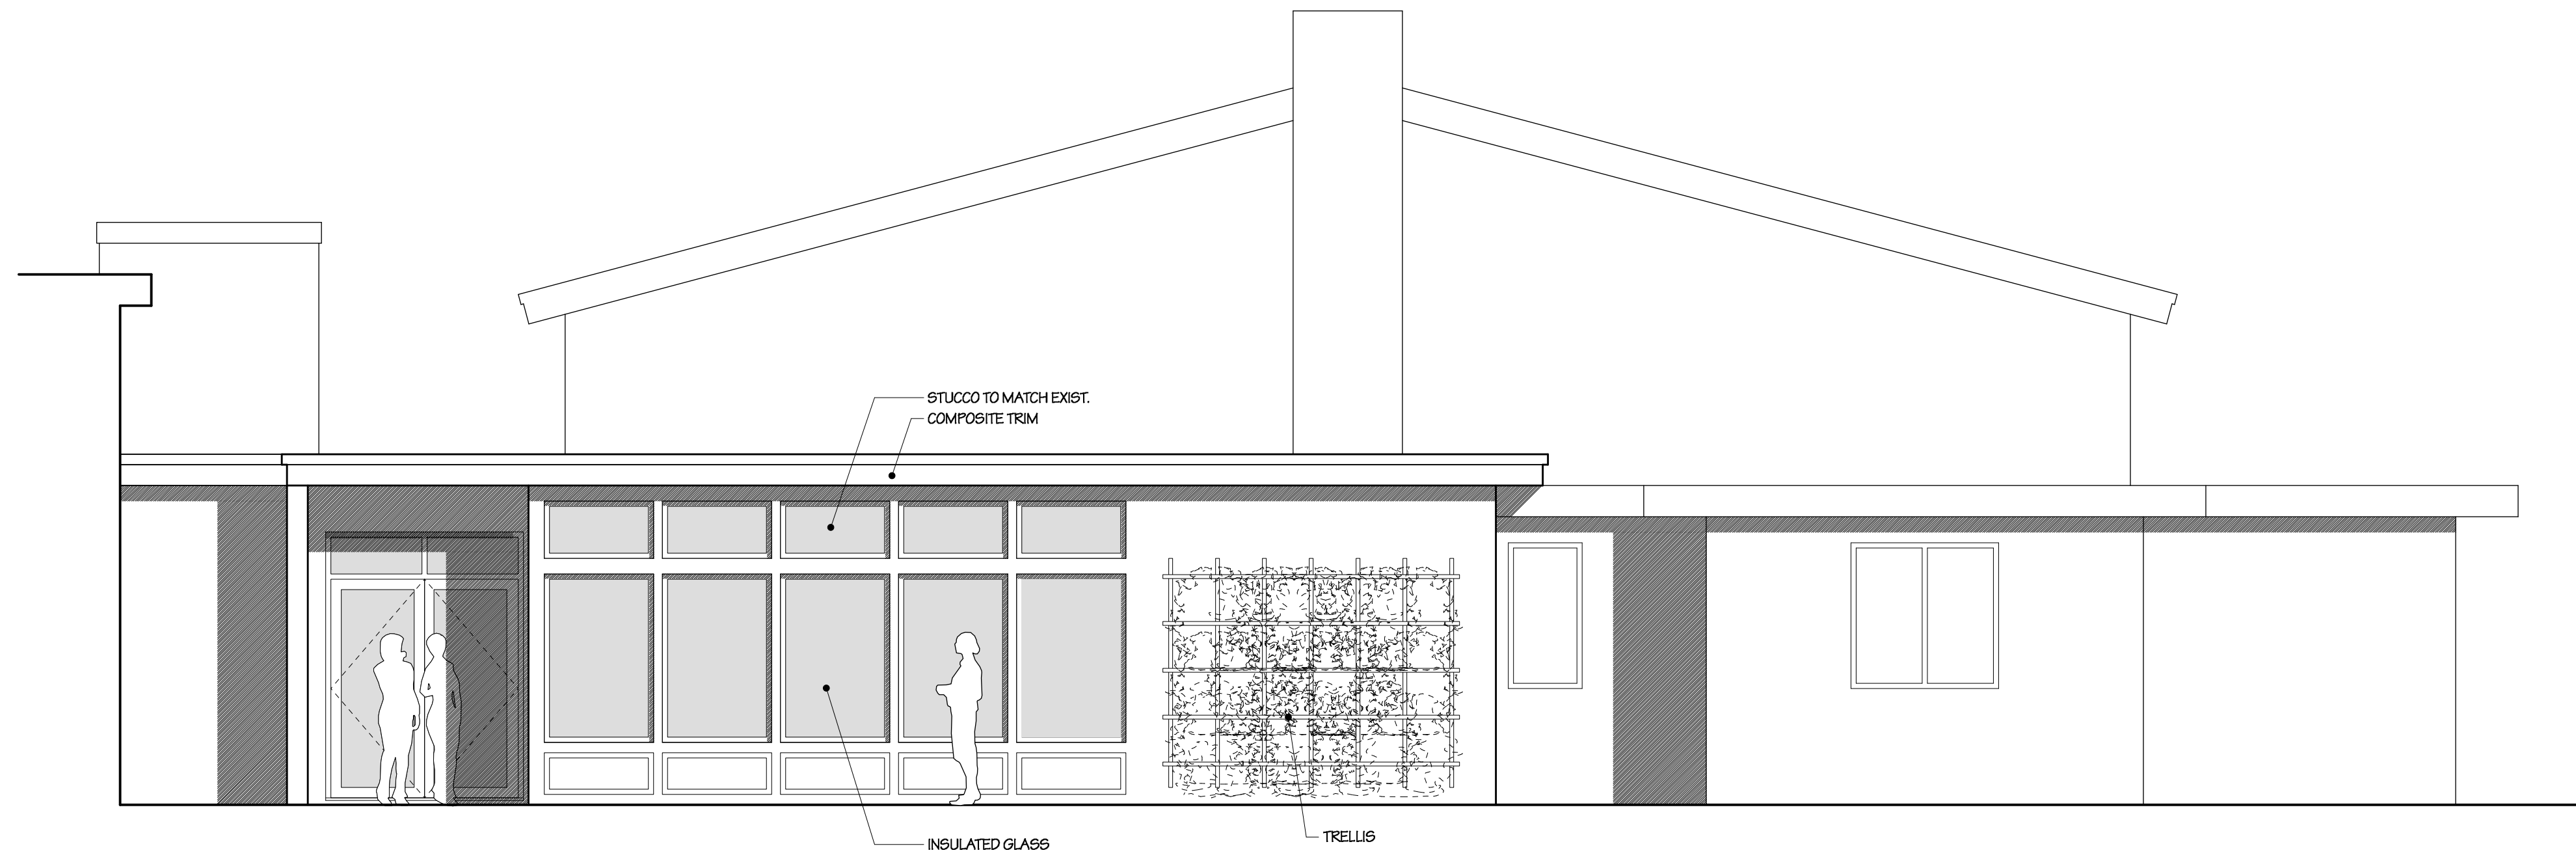

1 ELEVATION OF LOBBY
SCALE: 1/4" = 1'-0"



2 VIEW OF EXISTING LOBBY



3 PROPOSED LOBBY ADDITION

SITE PLAN APPLICATION

Robert D. Cerutti NJ, AI-12401


Robert Cerutti
Architect
Architecture
Planning
Interiors
180 Nassau Street
Princeton, N.J. 08542
(609) 921-0069
(609) 921-2530 (fax)

Project:
Proposed Additions & Renovations to
The Presbyterian Church of
Lawrenceville
Lawrenceville, NJ


Sheet Title:
Proposed Lobby Elevation
Existing View of Lobby
Proposed Views of Lobby

File Ref: P12150-P12150-0620
Date:
10 January 2020
29 June 2021
29 August 2021 - For Site Plan Application

Scale	AS NOTED	Sheet No.
Job No.		A-6 OF 7
Drawn	CM	
Chkd	RDC	

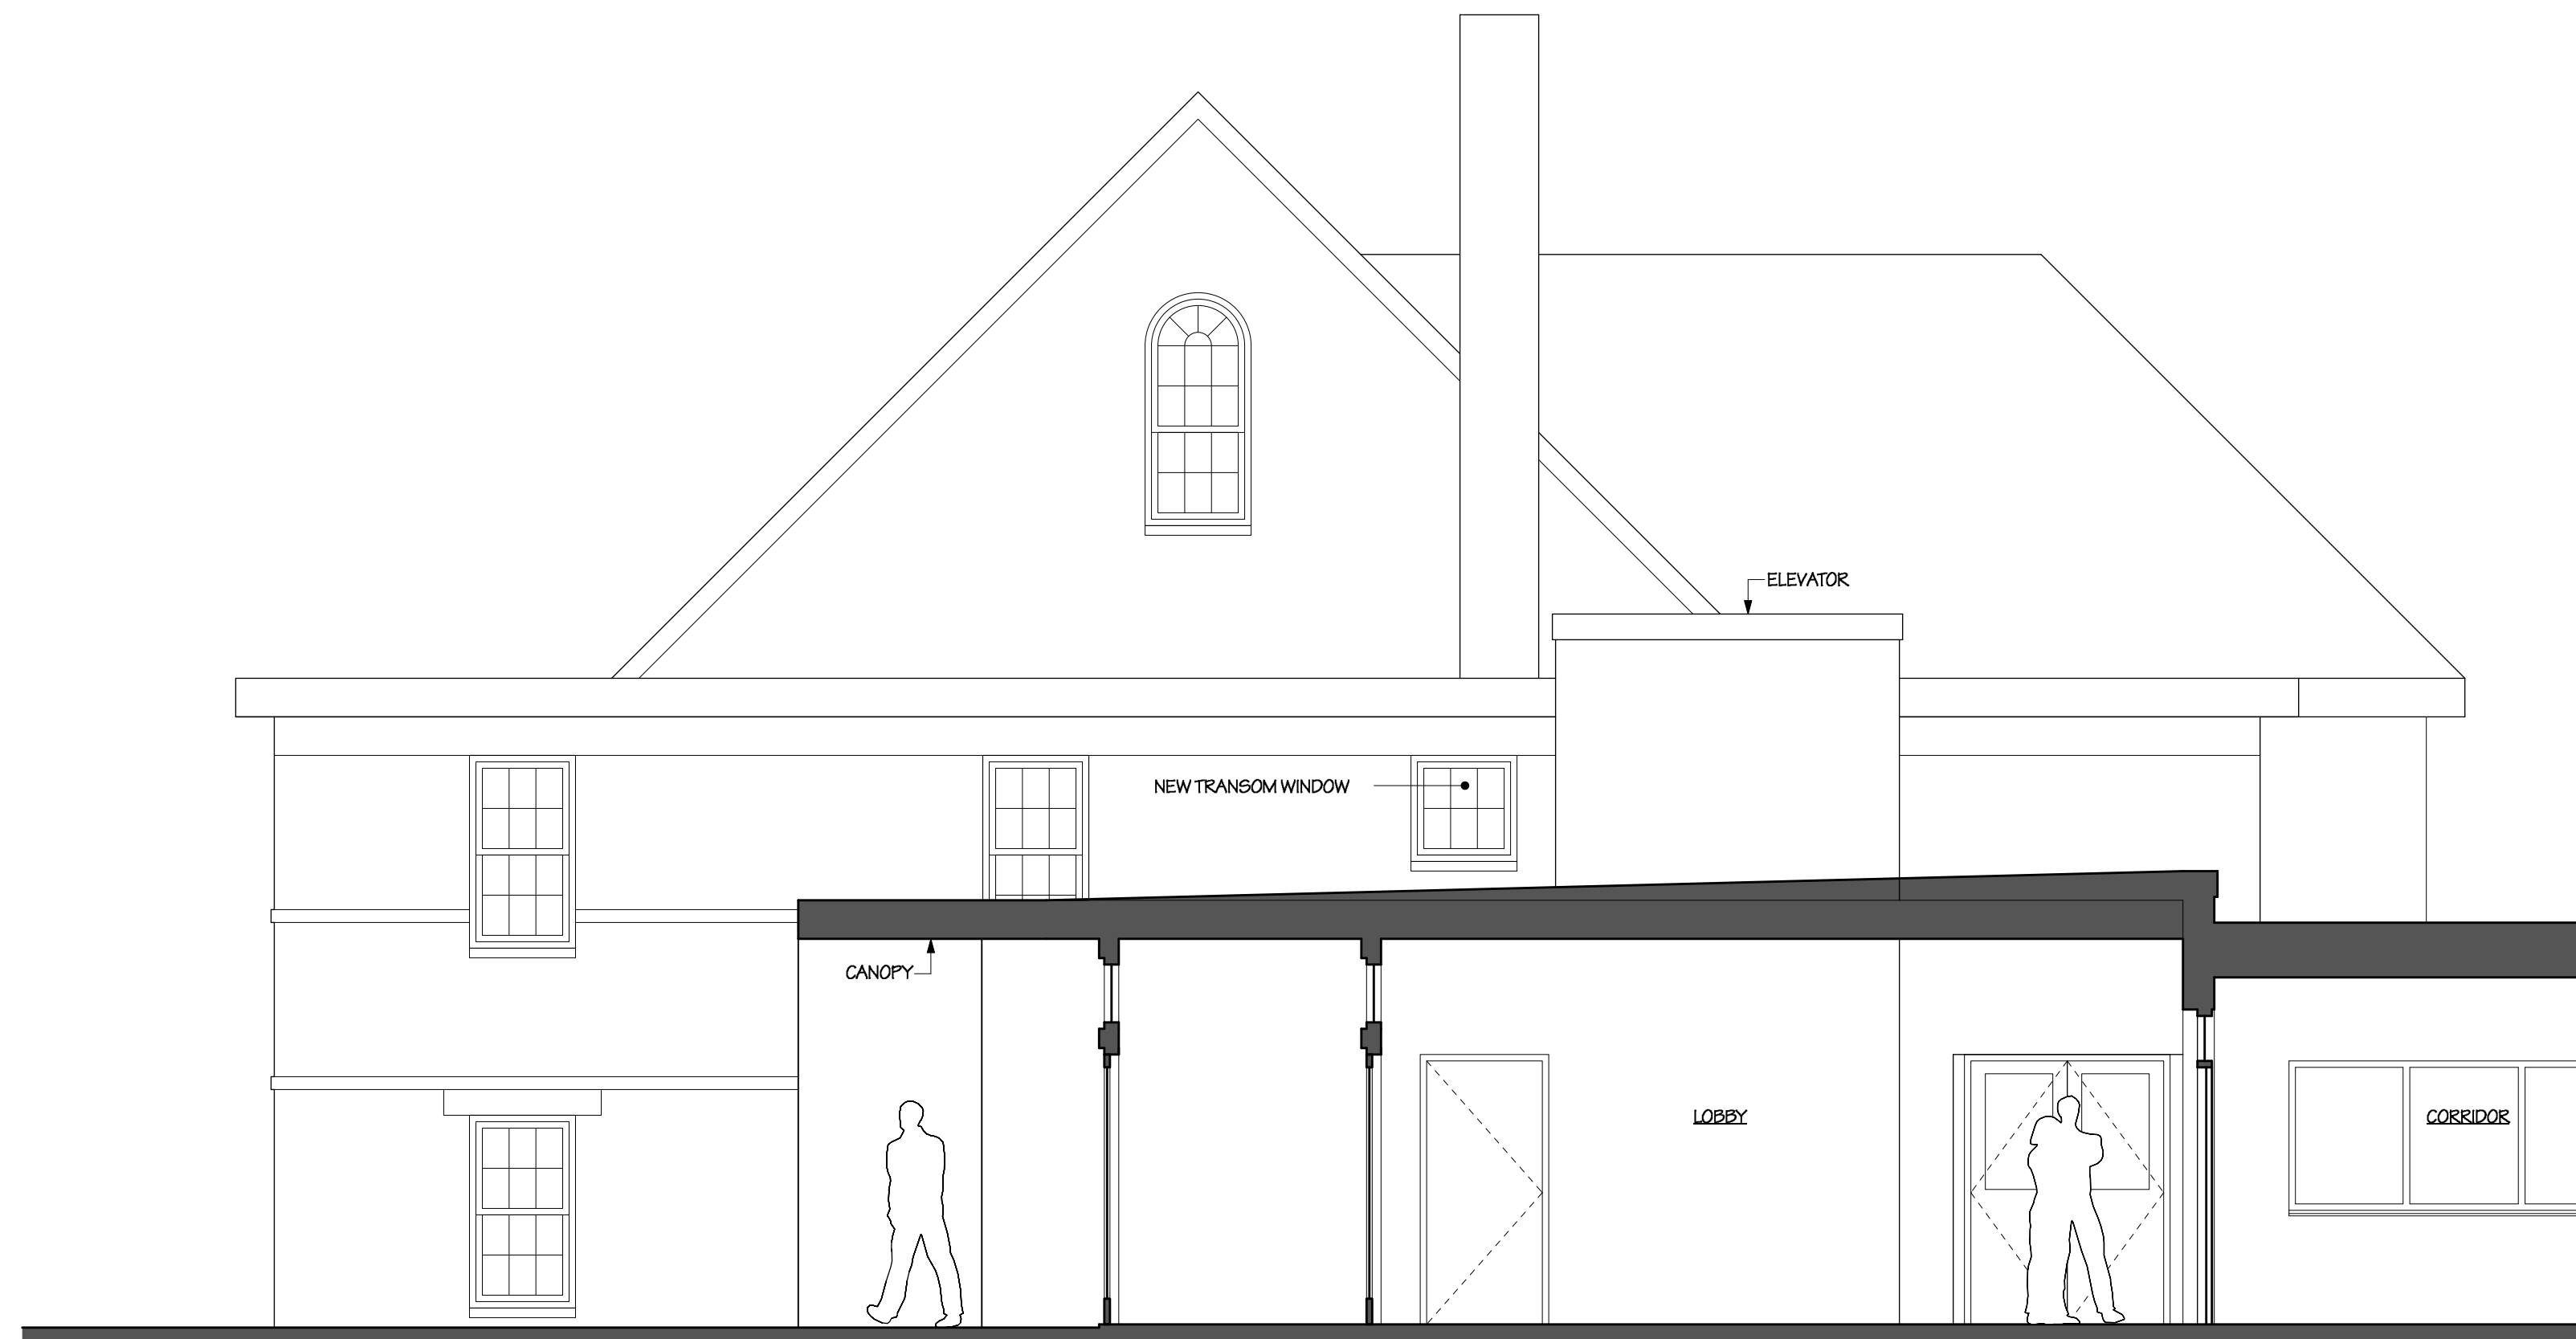

1 SECTION THRU LOBBY
SCALE: 1/4" = 1'-0"

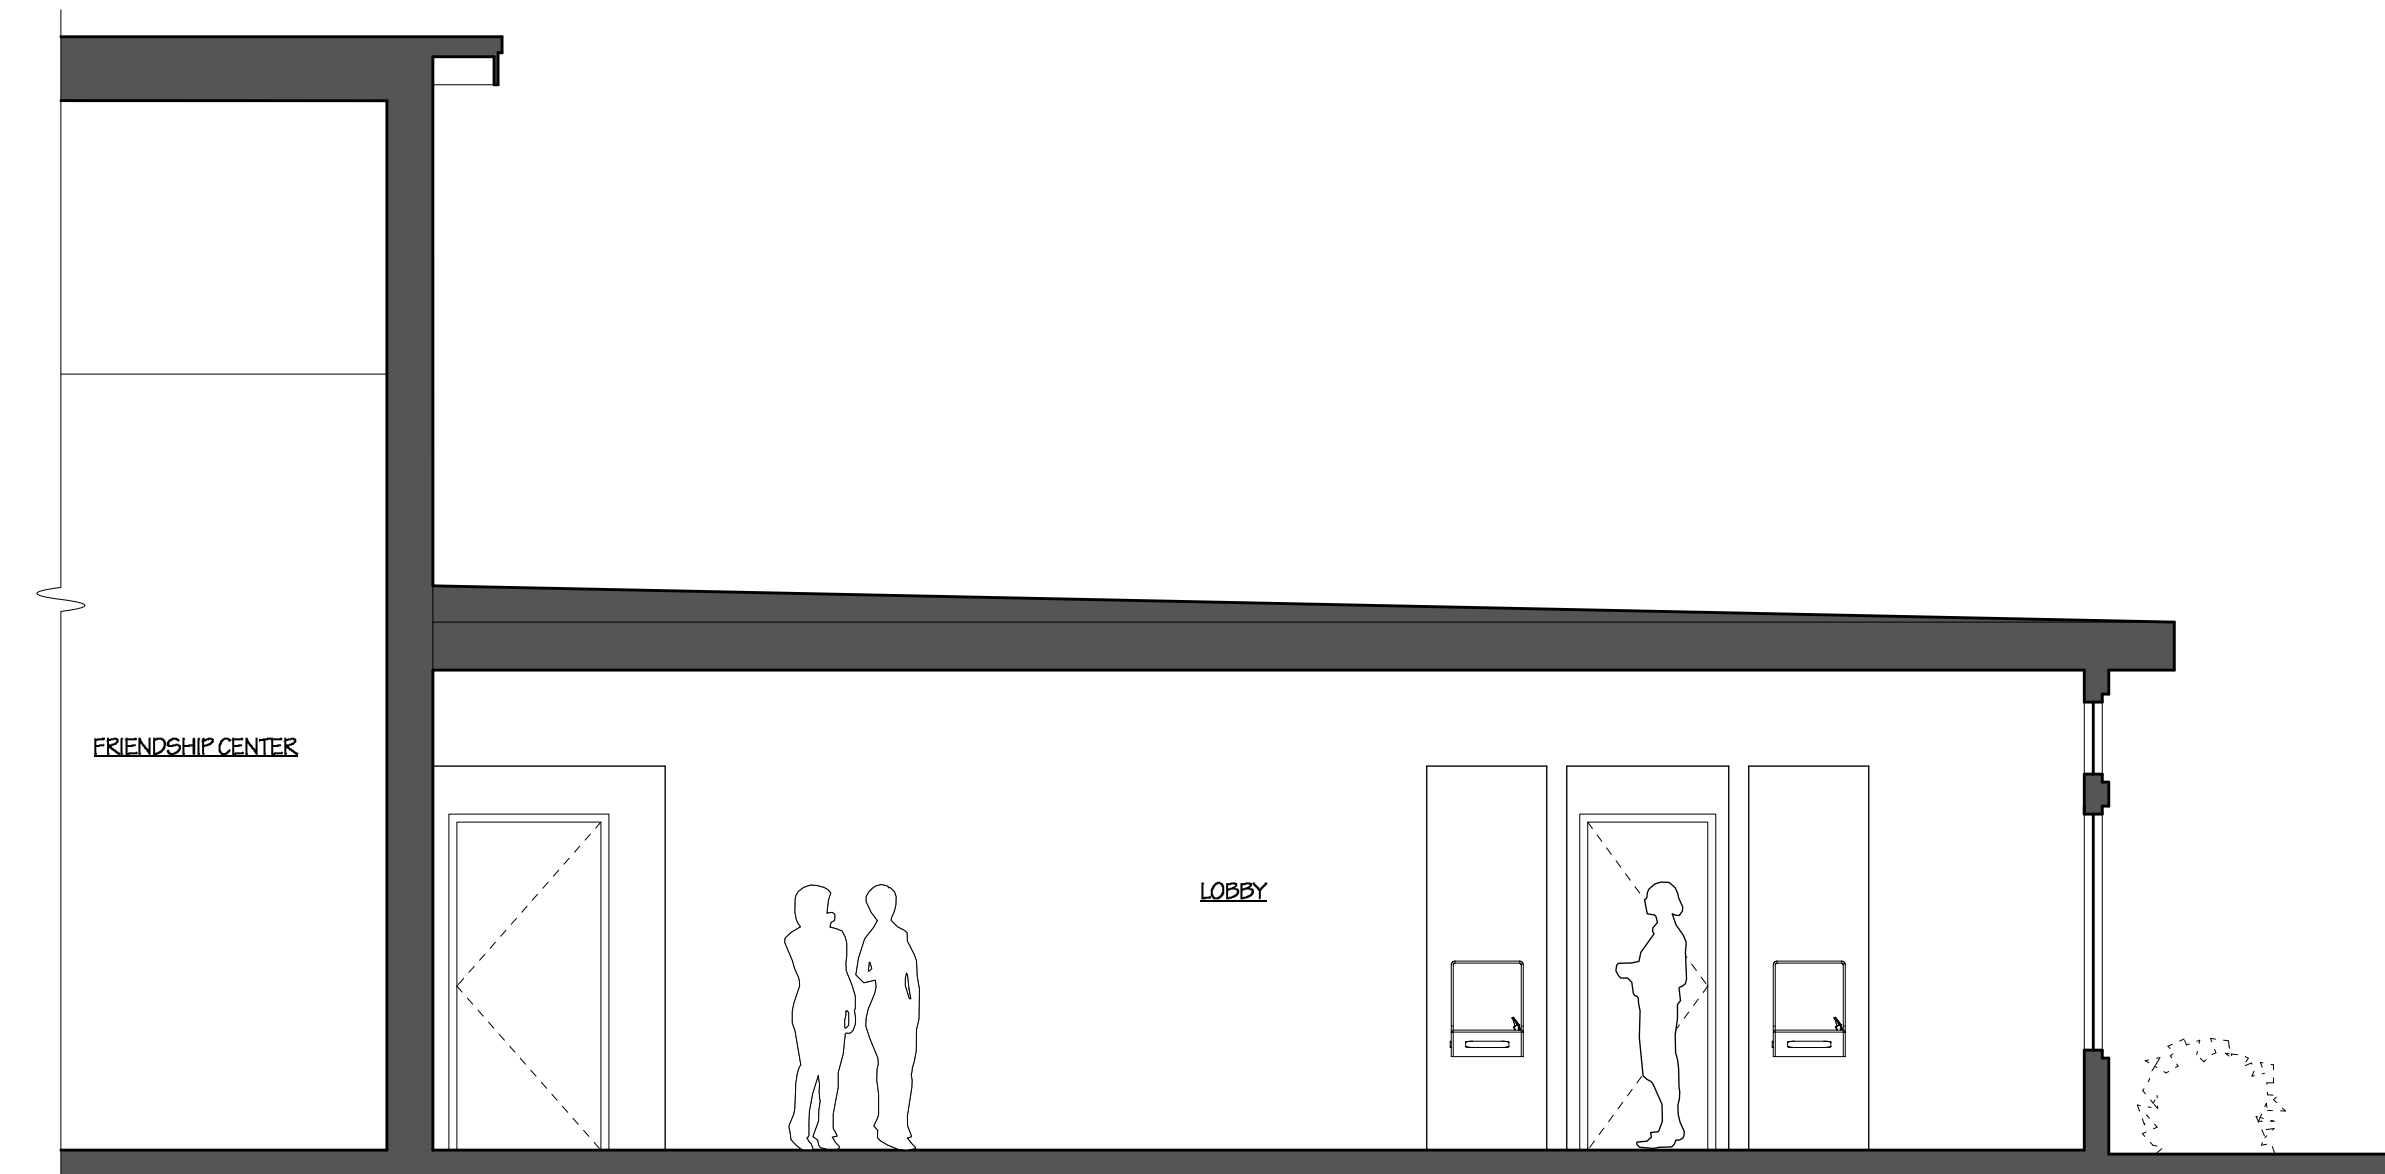

2 SECTION THRU LOBBY
SCALE: 1/4" = 1'-0"

Robert D. Cerutti NJ, AI-12401

Robert Cerutti
Architect
Architecture
Planning
Interiors
180 Nassau Street
Princeton, N.J. 08542
(609) 921-0069
(609) 921-2530 (fax)

Project:
Proposed Additions & Renovations to
The Presbyterian Church of
Lawrenceville
Lawrenceville, NJ

Sheet Title
Proposed Lobby Sections

File Ref: P12150-P12150_0620
Date:
10 January 2020
29 June 2021
25 August 2021 - For Site Plan Application

Scale AS NOTED Sheet No.

Job No.

Drawn CM

Chkd RDC

A-7
OF 7

SITE PLAN APPLICATION