



**1** EXISTING PARKING  
N.T.S.

EXISTING SITE LIGHTS



**3** EXISTING REAR OF BUILDING  
N.T.S.



**2** EXISTING BUILDING  
N.T.S.

EXISTING SITE LIGHTS



**4** EXISTING SIDE OF BUILDING  
N.T.S.

EXISTING SITE LIGHTS

**The Lion & Crown**  
ARCHITECTURE & DESIGN

3911 CONCORD PIKE #7571  
WILMINGTON, DE 19803  
302.438.5839

Premier Dental Arts  
LOT1, BLOCK 6701  
3640 TRENTON - PRINCETON  
RD LAWRENCE TOWNSHIP  
MERCER COUNTY, NEW JERSEY

CONTRACTOR SHALL VERIFY DIMENSIONS AND SITE CONDITIONS AND REPORT ANY DISCREPANCIES TO THE ARCHITECT. THE ARCHITECT IS NOT RESPONSIBLE FOR ANY UNREPORTED DISCREPANCIES.

ISSUE: FOR ZONING 4/4/2021

REVISIONS

- △ \_\_\_\_\_
- △ \_\_\_\_\_
- △ \_\_\_\_\_
- △ \_\_\_\_\_
- △ \_\_\_\_\_

SHEET TITLE

EXISTING ELEVATIONS


DRAWING

**EX2.1**



**1** EXISTING MAIN ENTRANCE  
N.T.S.

EXISTING  
SITE LIGHTS

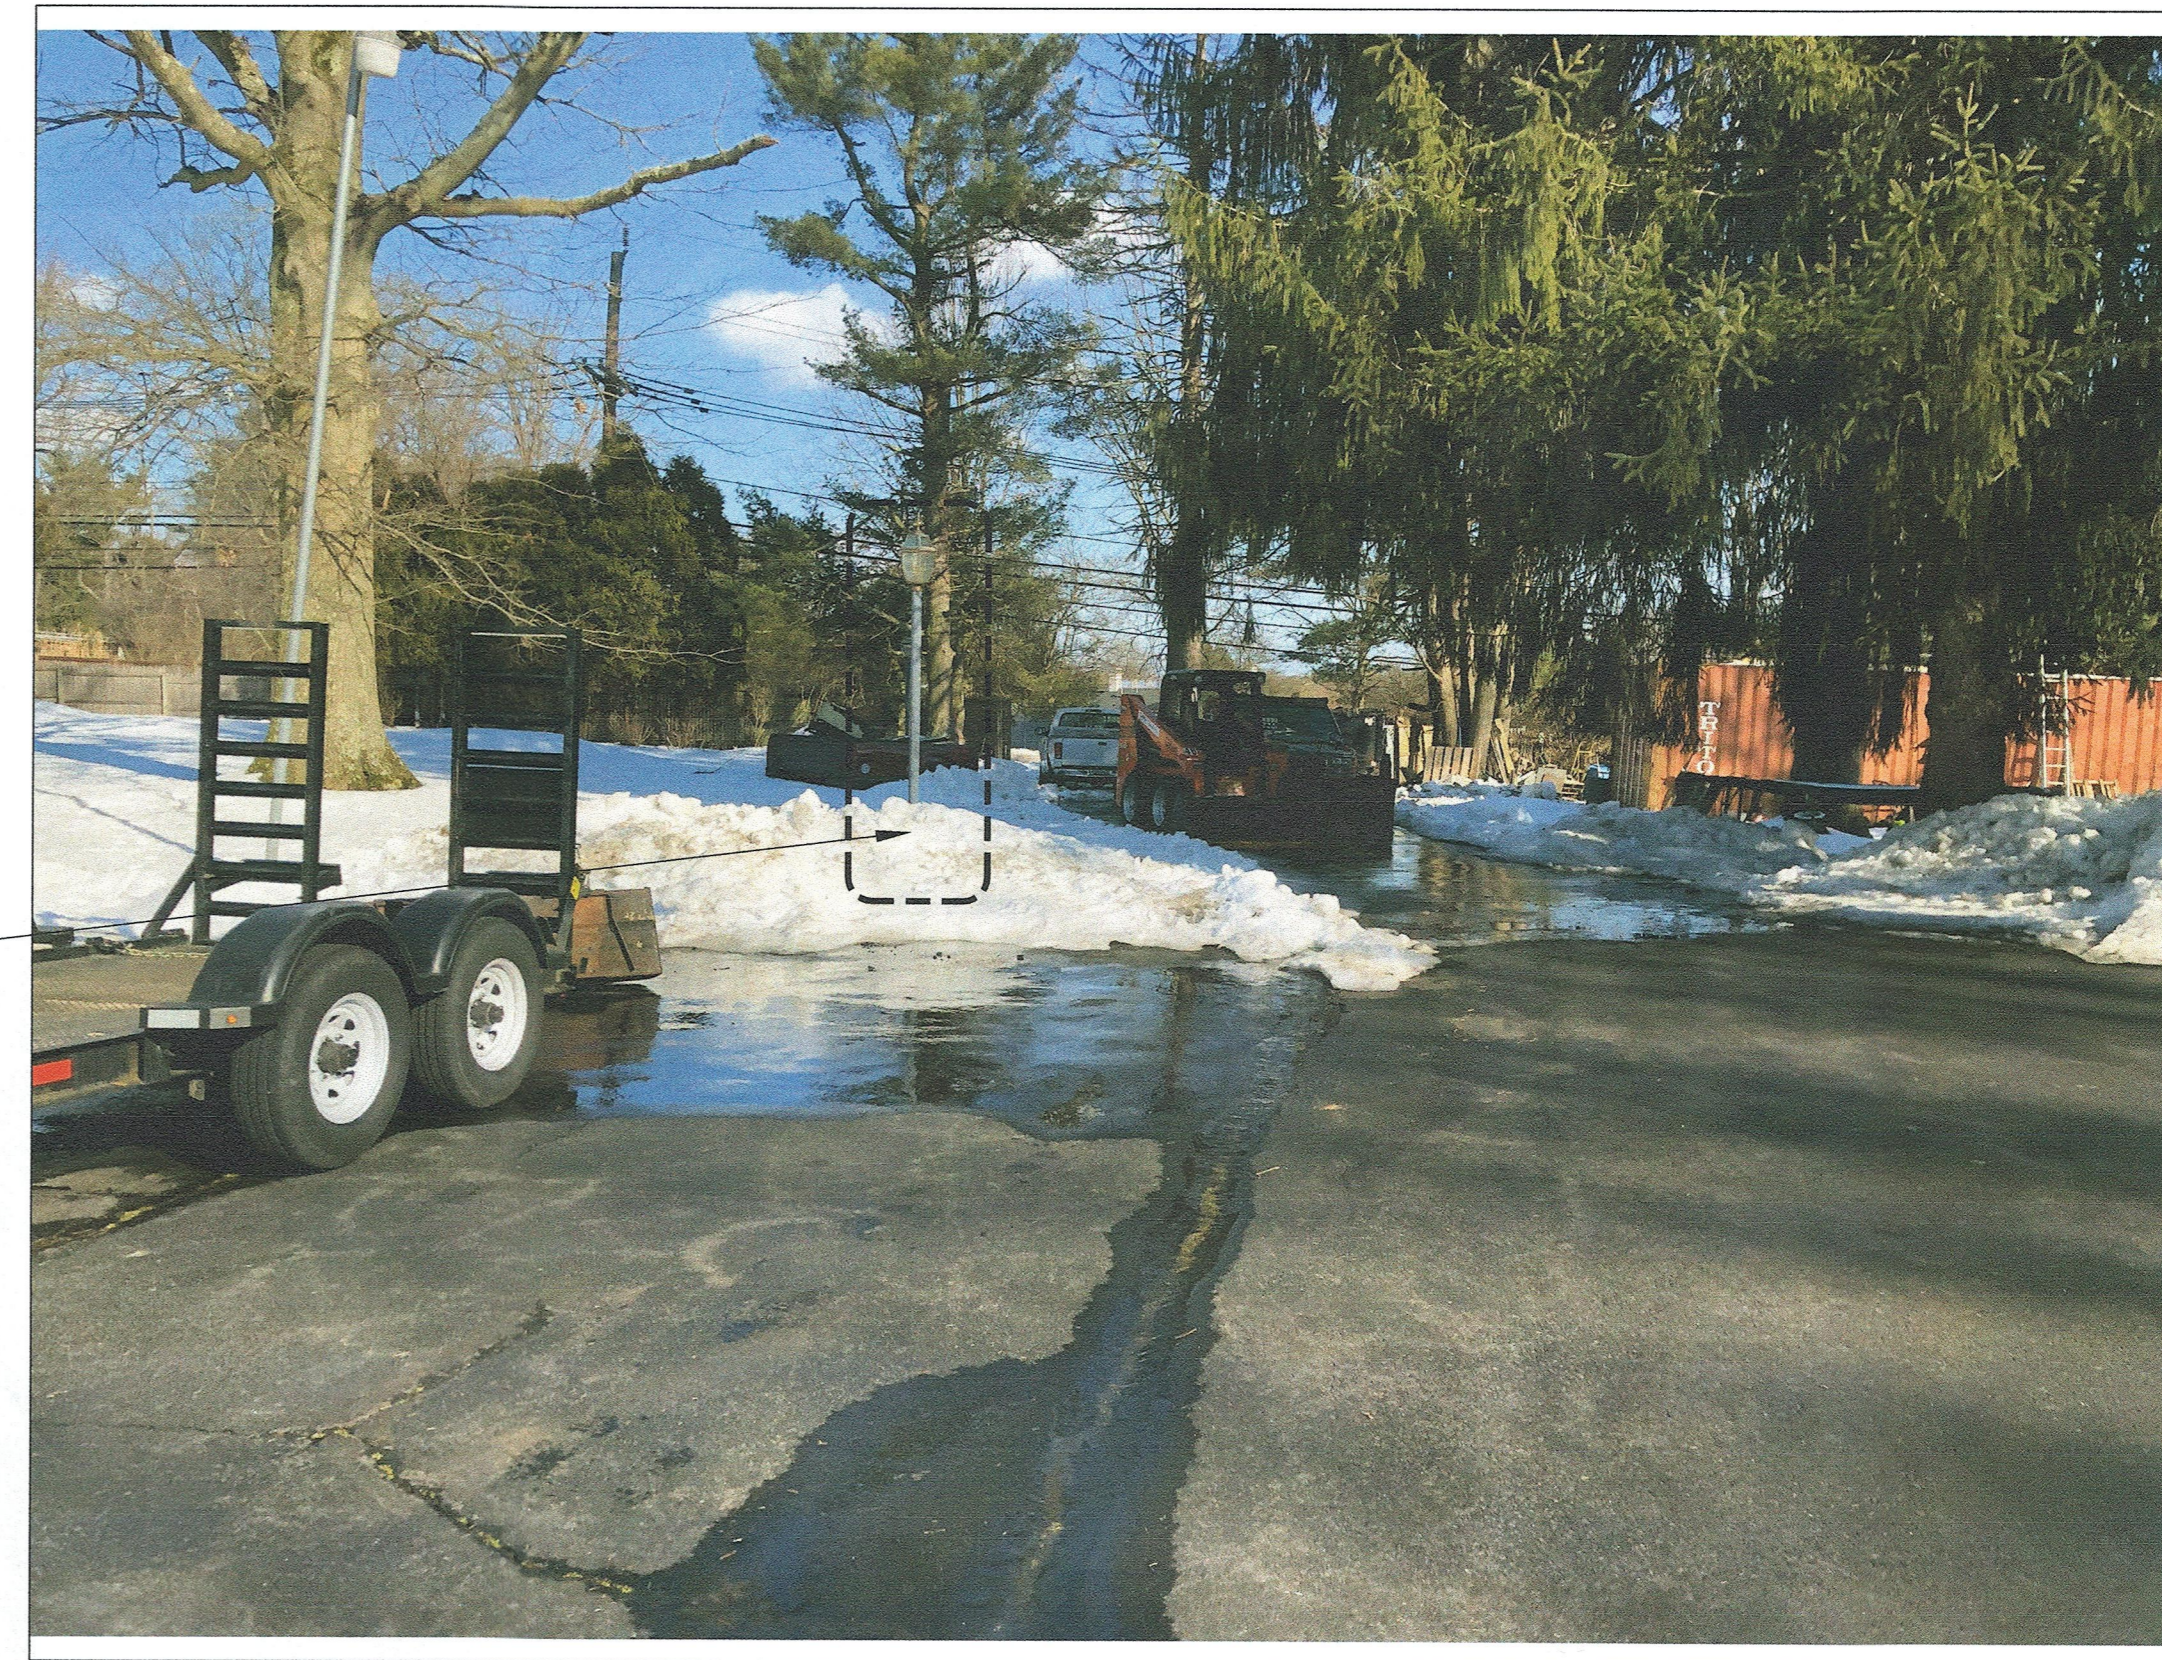

**2** EXISTING REAR EXIT  
N.T.S.



**3** EXISTING REAR SUNROOM  
N.T.S.

EXISTING  
SITE LIGHTS



**4** EXISTING FRONT PORCH  
N.T.S.

**The Lion & Crown**  
ARCHITECTURE & DESIGN

3911 CONCORD PIKE #7571  
WILMINGTON, DE 19803  
302.438.5839

Premier Dental Arts  
LOT1, BLOCK 6701  
3640 TRENTON - PRINCETON  
RD LAWRENCE TOWNSHIP  
MERCER COUNTY, NEW JERSEY

CONTRACTOR SHALL VERIFY DIMENSIONS AND SITE CONDITIONS AND REPORT ANY DISCREPANCIES TO THE ARCHITECT. THE ARCHITECT IS NOT RESPONSIBLE FOR ANY UNREPORTED DISCREPANCIES.

ISSUE: FOR ZONING 4/4/2021

REVISIONS  
 ▲ \_\_\_\_\_  
 ▲ \_\_\_\_\_  
 ▲ \_\_\_\_\_  
 ▲ \_\_\_\_\_  
 ▲ \_\_\_\_\_

SHEET TITLE

EXISTING ELEVATIONS

DRAWING

**EX2.2**