


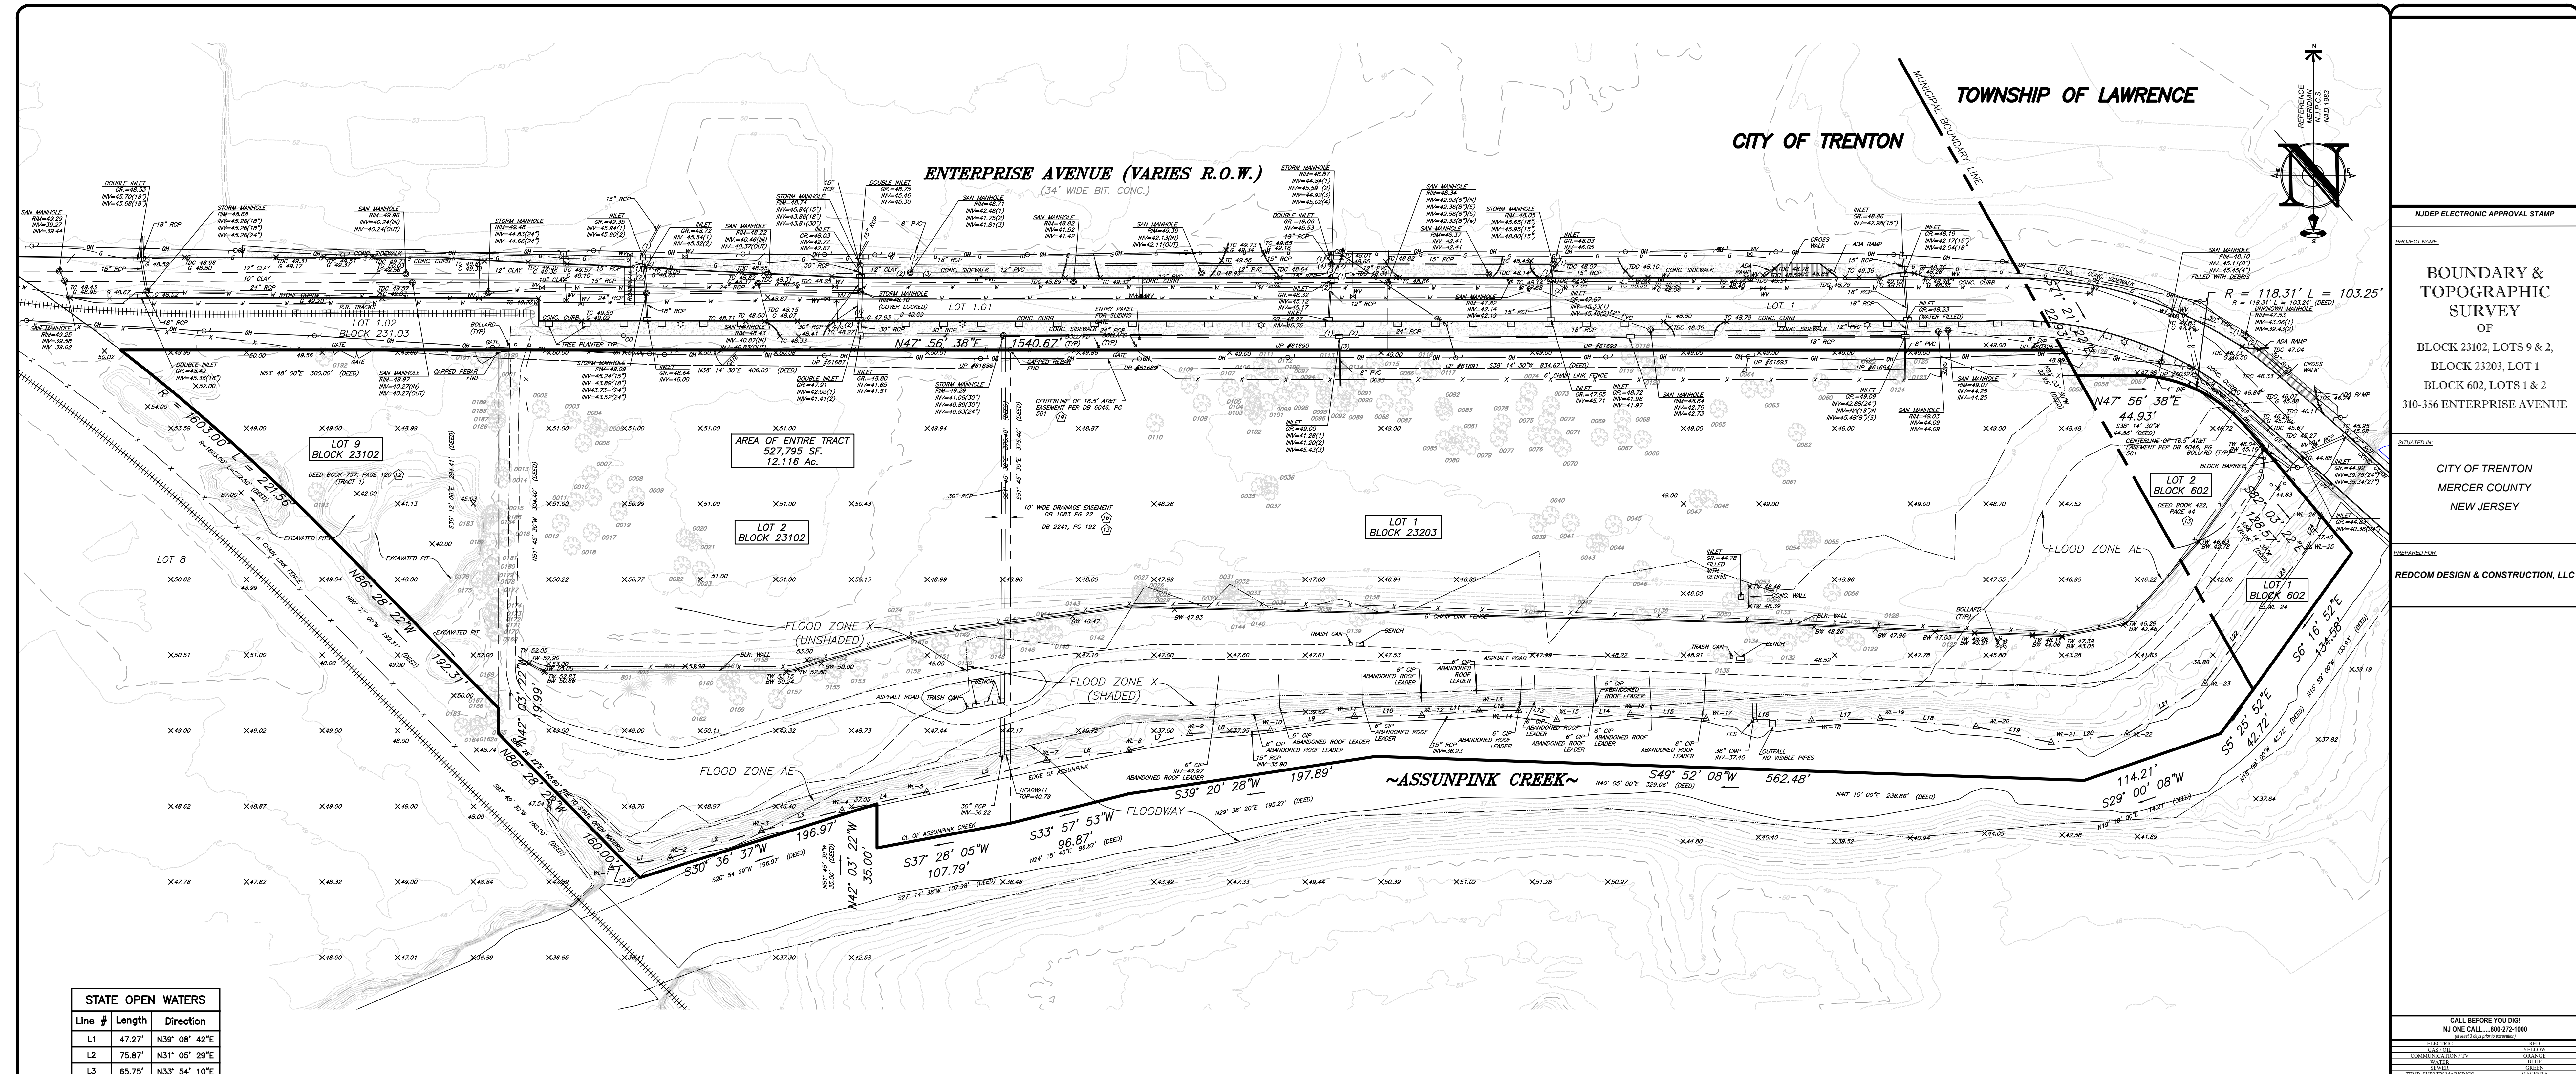

STATE OPEN WATERS		
Line #	Length	Direction
L1	47.27'	N39° 08' 42"E
L2	75.87'	N31° 05' 29"E
L3	65.75'	N33° 54' 10"E
L4	68.68'	N35° 39' 27"E
L5	98.51'	N37° 07' 11"E
L6	65.92'	N41° 09' 58"E
L7	49.77'	N32° 15' 12"E
L8	84.18'	N46° 01' 00"E
L9	67.62'	N38° 17' 13"E
L10	53.30'	N47° 11' 35"E
L11	45.81'	N43° 19' 25"E
L12	31.51'	N47° 42' 09"E
L13	30.76'	N60° 48' 27"E
L14	58.64'	N44° 15' 54"E
L15	60.20'	N50° 53' 41"E
L16	83.48'	N49° 03' 59"E
L17	54.45'	N46° 17' 39"E
L18	76.46'	N52° 48' 24"E
L19	60.86'	N59° 44' 53"E
L20	60.59'	N41° 33' 31"E
L21	73.80'	N41° 51' 59"E
L22	75.86'	N5° 23' 24"W
L23	60.47'	N4° 23' 05"W
L24	25.60'	N19° 02' 14"W

ID Num	Species	Diam DBH	Condition	Cond. Notes
001	E red-cedar	8	Good/fair	
002	E red-cedar	6	Good/fair	
003	E red-cedar	6	Good/fair	
004	Albizia	8	Poor	Dying, rotted trunk
005	Black locust	6	Good/fair	
006	Black locust	13	Good/fair	Triple 15-12-11
007	Black locust	13	Good/fair	
008	Black locust	6	Good/fair	
009	Black locust	6	Good/fair	
010	Black locust	6	Good/fair	
011	Black locust	7	Good/fair	
012	Black locust	8	Good/fair	
013	E cottonwood	14	Poor	Growing through fence, serious trunk decay
014	E cottonwood	12	Poor	double 12 n 10, Growing through fence, serious trunk decay
015	Alnus	18	Hazard/Dead/Infested	Hollow, growing through fence, serious decay, hazard
016	Black locust	12	Good/fair	double 12 n 10
017	Black locust	10	Poor	Basal break, serious decay m
018	Black locust	6	Good/fair	
019	Black locust	8	Good/fair	triple 8-7
020	Black locust	14	Good/fair	triple 14-14-8
021	Black locust	11	Good/fair	
022	Black locust	23	Hazard/Dead/Infested	Codominant trunks with basal decay @ 3', hazardous
023	Black locust	9	Good/fair	
024	Black locust	14	Good/fair	
025	Black locust	10	Good/fair	
026	Black locust	10	Good/fair	
027	Black locust	7	Good/fair	
028	Black locust	6	Good/fair	
029	Black locust	11	Good/fair	double 11-10
030	Black locust	13	Good/fair	
031	Black locust	7	Good/fair	
032	Black locust	6	Good/fair	double 6-6
033	Black locust	6	Good/fair	
034	Black locust	6	Good/fair	
035	Black locust	8	Good/fair	double 8-7
036	Black locust	7	Good/fair	
037	Black locust	11	Good/fair	double 11-6
038	Black locust	8	Good/fair	double 8-6
039	Black locust	12	Hazard/Dead/Infested	double 12-8, decayed failing
040	E cottonwood	9	Good/fair	double 9-7
041	E cottonwood	14	Good/fair	double 14-8
042	E cottonwood	6	Good/fair	double 6-7
043	Bradford pear	7	Good/fair	
044	E cottonwood	9	Good/fair	double 9-7
045	E cottonwood	10	Good/fair	triple - 10-19-8-6
046	Black locust	9	Hazard/Dead/Infested	double 9-9, broken tree, half dead, remainder failing
047	E cottonwood	8	Good/fair	triple 8-7-6
048	E cottonwood	12	Good/fair	double 12-9
049	Black locust	13	Poor	Codominant trunk, canker, serious trunk decay poor condition
050	Black locust	14	Good/fair	double 14-12
051	Black locust	14	Good/fair	
052	E cottonwood	12	Good/fair	
053	E cottonwood	8	Good/fair	
054	Black locust	11	Good/fair	
055	Black locust	11	Good/fair	
056	Black locust	13	Poor	Codominant trunk; weak trunk structure, 3 feet, poor condition
057	Black cherry	6	Good/fair	

0058	Black cherry	7	Good/fair	
0059	Black cherry	13	Good/fair	
0060	E cottonwood	7	Good/fair	
0061	Black locust	11	Good/fair	
0062	Black locust	13	Good/fair	triple 13-9-8
0063	E cottonwood	8	Good/fair	double 8-7
0064	E cottonwood	9	Good/fair	
0065	E cottonwood	8	Good/fair	
0066	E cottonwood	9	Good/fair	
0067	Siberian elm	6	Good/fair	
0068	E cottonwood	6	Good/fair	
0069	E cottonwood	7	Good/fair	
0070	E cottonwood	8	Good/fair	
0071	E cottonwood	7	Good/fair	
0072	E cottonwood	7	Good/fair	
0073	E cottonwood	6	Good/fair	double 6-6
0074	E cottonwood	8	Good/fair	
0075	E cottonwood	12	Good/fair	double 12 n 10, Growing through fence, serious trunk decay
0076	E cottonwood	7	Good/fair	
0077	E cottonwood	7	Good/fair	double 12 n 10
0078	E cottonwood	6	Good/fair	
0079	E cottonwood	8	Good/fair	
0080	E cottonwood	7	Good/fair	
0081	E cottonwood	6	Good/fair	
0082	E cottonwood	11	Good/fair	
0083	E cottonwood	7	Good/fair	
0084	E cottonwood	8	Good/fair	
0085	E cottonwood	9	Good/fair	
0086	Black locust	13	Good/fair	
0087	E cottonwood	7	Good/fair	
0088	E cottonwood	8	Good/fair	
0089	E cottonwood	9	Good/fair	
0090	E cottonwood	7	Good/fair	
0091	E cottonwood	8	Good/fair	
0092	E cottonwood	6	Good/fair	
0093	E cottonwood	7	Good/fair	
0094	Black locust	8	Good/fair	
0095	Black locust	6	Good/fair	
0096	Black locust	9	Poor	Base defective
0097	Black locust	13	Hazard/Dead/Infested	4 stems - 13-11-10-8 failing multi stems
0098	Black locust	7	Good/fair	double 10-8 failing ganoderma base
0099	Black locust	7	Poor	double 7-6, failing at base
0100	Black locust	8	Good/fair	
0101	Black locust	7	Good/fair	
0102	E cottonwood	8	Good/fair	
0103	E cottonwood	7	Good/fair	
0104	E cottonwood	7	Good/fair	
0105	E cottonwood	6	Good/fair	
0106	Black locust	6	Good/fair	
0107	Black locust	7	Good/fair	
0108	E cottonwood	10	Good/fair	double 10-8
0109	E cottonwood	9	Good/fair	
0110	Cedrus spp	13	Poor	
0111	Cypress spp	8	Poor	Topped dying
0112	Cypress spp	8	Poor	
0113	Cypress spp	8	Poor	
0114	Cypress spp	8	Poor	Topped dying
0115	Cypress spp	6	Good/fair	
0116	Cedrus ilian	19	Good/fair	
0117	Alnus	6	Good/fair	
0118	Alnus	10	Poor	

0119	Alnus	11	Poor	
0120	Alnus	12	Poor	Topped dying
0121	Alnus	9	Poor	
0122	Pin oak	14	Good/fair	
0123	Black cherry	10	Good/fair	
0124	Black locust	8	Good/fair	
0125	Black locust	8	Good/fair	
0126	Alnus	15	Poor	Growing thru fence decayed
0127	Black locust	11	Good/fair	
0128	E white pine	11	Hazard/Dead/Infested	Infested
0129	E white pine	10	Hazard/Dead/Infested	Infested
0130	E white pine	11	Hazard/Dead/Infested	Infested
0131	E white pine	11	Hazard/Dead/Infested	Infested
0132	E white pine	11	Hazard/Dead/Infested	Infested
0133	E white pine	10	Hazard/Dead/Infested	Infested
0134	Black locust	14	Good/fair	
0135	Black locust	8	Good/fair	
0136	Black locust	9	Good/fair	
0137	Black locust	6	Good/fair	triple 7-7-6
0138	E red-cedar	6	Good/fair	
0139	E red-cedar	6	Good/fair	
0140	Maple sp	8	Poor	Destroyed by beavers
0141	Maple sp	8	Poor	Destroyed by beavers
0142	E white pine	17	Hazard/Dead/Infested	Infested
0143	E white pine	10	Hazard/Dead/Infested	Infested
0144	Black locust	12	Good/fair	double 12-10
0145	E white pine	10	Hazard/Dead/Infested	Infested
0146	Hackberry	7	Good/fair	
0147	Maple sp	7	Good/fair	
0148	Maple sp	8	Good/fair	
0149	Maple sp	7	Good/fair	
0150	Hackberry	7	Good/fair	
0151	Hackberry	10	Good/fair	
0152	Hackberry	10	Good/fair	
0153	E white pine	11	Good/fair	
0154	E white pine	12	Hazard/Dead/Infested	Infested
0155	E white pine	10	Hazard/Dead/Infested	Infested
0156	E white pine	14	Good/fair	
0157	River birch	7	Good/fair	4 stems - 7-7-6-7
0158	Black locust	8	Good/fair	
0159	Black locust	10	Good/fair	
0160	Black locust	10	Good/fair	
0161	Black locust	8	Good/fair	
0162	E cottonwood	27	Good/fair	double 27-26
0163	Scholar tree	10	Good/fair	
0164	Paulownia	11	Good/fair	
0165	Scholar tree	9	Good/fair	
0166	Paulownia	10	Good/fair	
0167	Paulownia	13	Good/fair	
0168	Paulownia	13	Good/fair	
0169	Paulownia	15	Poor	
0170	Paulownia	12	Good/fair	
0171	Paulownia	13	Good/fair	
0172	Paulownia	12	Poor	
0173	Paulownia	10	Good/fair	
0174	Paulownia	17	Poor	
0175	E cottonwood	14	Poor	Roots overfilled
0176	E cottonwood	10	Hazard/Dead/Infested	Roots overfilled, stem failing

0177	Paulownia	11	Good/fair	
0178	Paulownia	9	Poor	
0179	Black locust	13	Good/fair	
0180	Paulownia	8	Poor	
0181	Crapepole	8	Good/fair	
0182	Paulownia	8	Poor	Hollow
0183	Paulownia	9	Poor	Hollow base
0184	Black locust	6	Good/fair	Hollow base
0185	Alnus	8	Good/fair	
0186	Albizia	6	Poor	
0187	Black locust	13	Poor	Uprooting
0188	Albizia	10	Poor	Hollow
0189	Albizia	14	Poor	Weak base attachment
0190	Paulownia	8	Poor	Attachment uprooting
0191	Black locust	9	Poor	Codominant trunk
0192	Black locust	9	Poor	Codominant trunk
0193	E cottonwood	10	Good/fair	

CONIFEROUS TREE

LEGEND

EXISTING

BOUNDARY LINE

CONTOUR LINE

SPOT ELEVATION

BUILDING

GAS

WATER

INLET

STORM

SANITARY MAIN

OVERHEAD WIRE

ELECTRIC

UTILITY POLE

HYDRANT

SIGN POST

FENCE

LIGHT FIXTURE

TEST PIT LOCATION

GRAVE FLOW ARROW

SCALE CENTER LINE

DECIDUOUS TREE

CONIFEROUS TREE

LEGEND

EXISTING

BOUNDARY LINE

CONTOUR LINE

SPOT ELEVATION

BUILDING

GAS

WATER

INLET

STORM

SANITARY MAIN

OVERHEAD WIRE

ELECTRIC

UTILITY POLE

HYDRANT

SIGN POST

FENCE

LIGHT FIXTURE

TEST PIT LOCATION

GRAVE FLOW ARROW

SCALE CENTER LINE

DECIDUOUS TREE

CONIFEROUS TREE

NUDEP ELECTRONIC APPROVAL STAMP

PROJECT NAME: **BOUNDARY & TOPOGRAPHIC SURVEY OF BLOCK 23102, LOTS 9 & 2, BLOCK 23203, LOT 1, BLOCK 602, LOTS 1 & 2 310-356 ENTERPRISE AVENUE**

SITUATED IN: **CITY OF TRENTON MERCER COUNTY NEW JERSEY**

PREPARED FOR: **REDCOM DESIGN & CONSTRUCTION, LLC**

CALL BEFORE YOU DIG! NJ ONE CALL: 800-272-1000

DATE: 03/12/2025

SCALE: 1"=50'

FIELD DATE: 03/12/2025

JOB #: 25-S802-05

REVISIONS

Rev #	Date	Comment
1	03/12/2025	ADD STREET LIGHTS, TREE WELLS & EASEMENTS
2	06/23/2025	REVISE PER COMMENTS
3	08/05/2025	ADD FLOOD ZONE LINES
4	08/05/2025	INITIAL RELEASE

SCALE: 1"=50'

DRAWN BY: **BLG**

CHECKED BY: **JUH**

CERTIFICATION

I, **JUSTIN J. HEDGES, P.L.S., C.F.S.**, being duly sworn, depose and say that I am a duly Licensed Professional Land Surveyor in the State of New Jersey, and I am the author of the foregoing map, and I certify that the same is a true and correct copy of the original map, and that the same was prepared by me or under my direct supervision, and that I am a duly Licensed Professional Land Surveyor in the State of New Jersey, and I am the author of the foregoing map, and I certify that the same is a true and correct copy of the original map, and that the same was prepared by